


SOUTH WEST ELEVATION

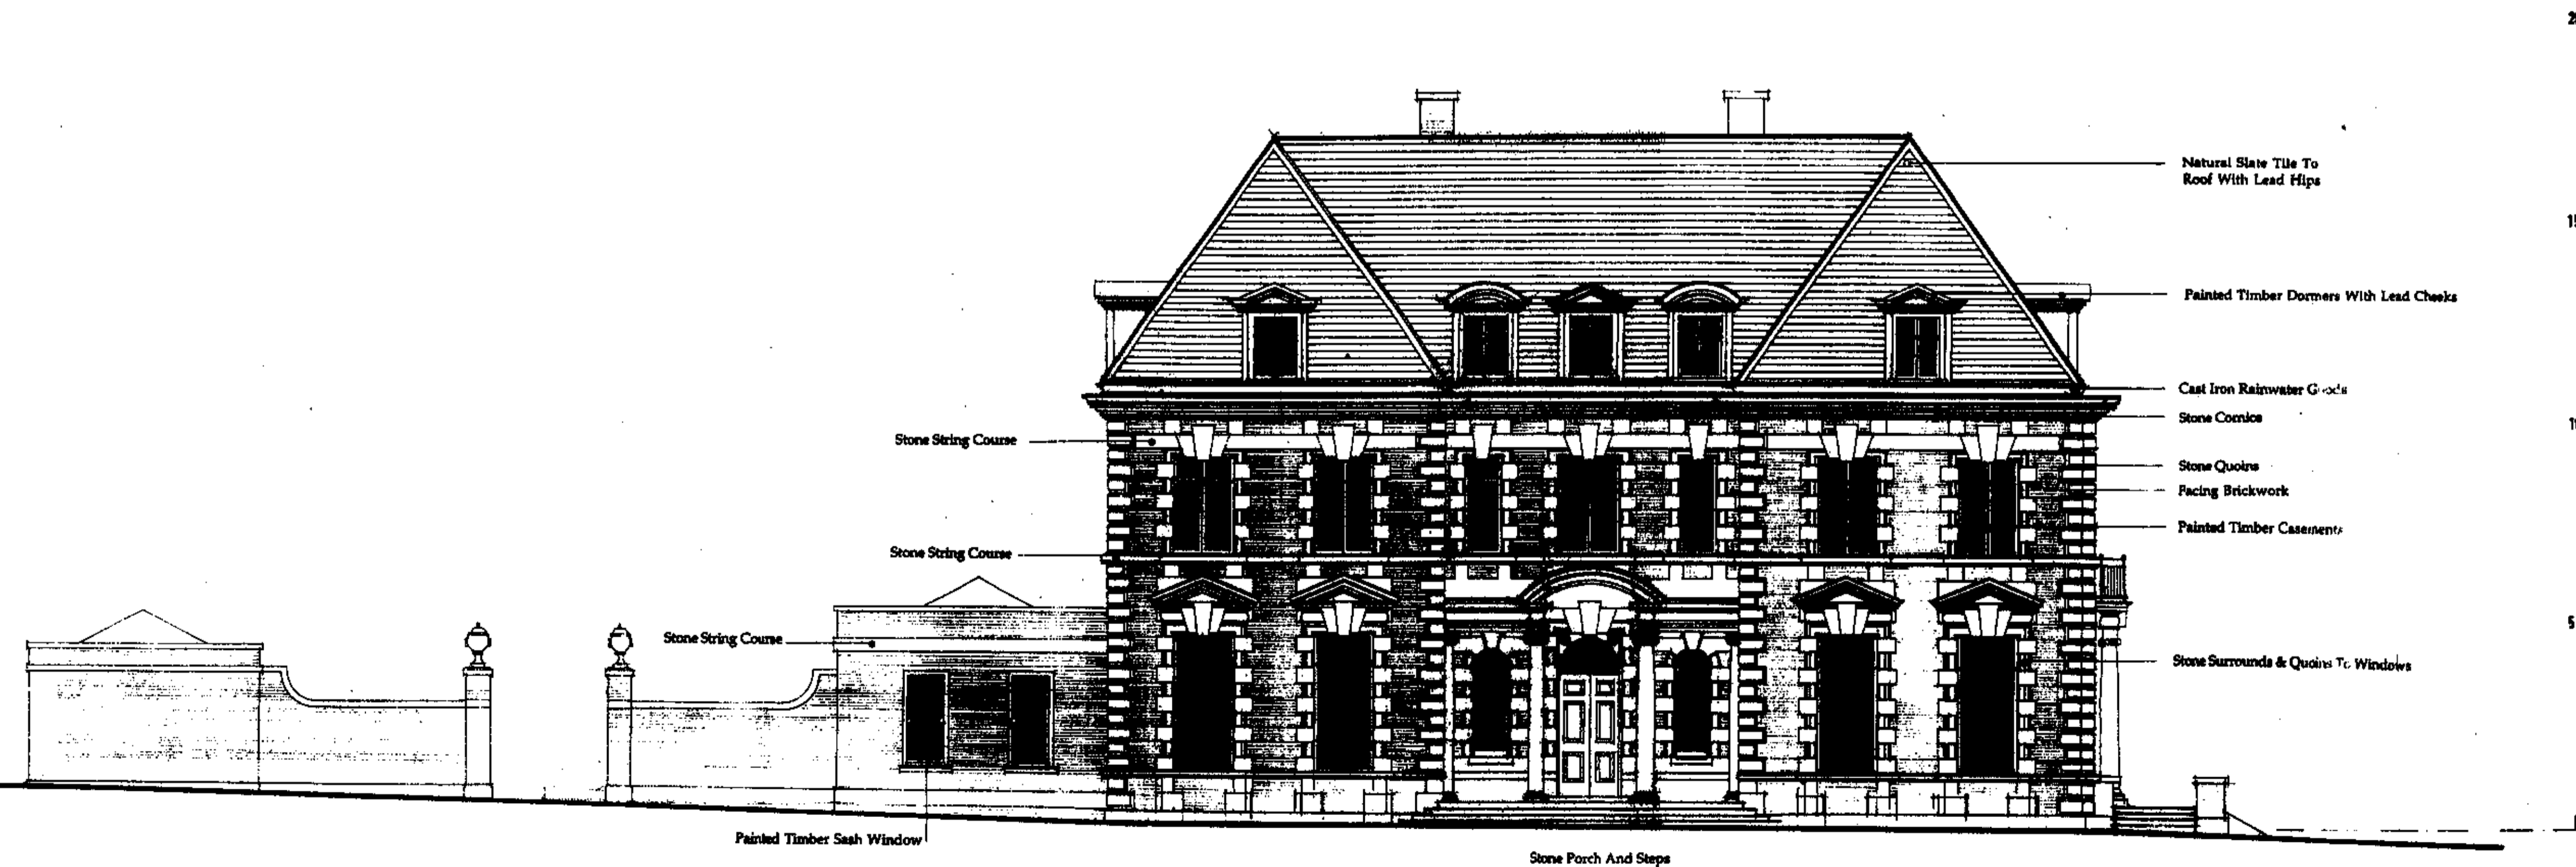

NORTH WEST ELEVATION

18 FEB 2010  
2008/314

REV A 1.02.2010 window cills dropped at ground floor, s.w. elevation to match french doors.

**NYN PARK  
HERTFORDSHIRE**

**SCHEME V  
ELEVATIONS**

PLANNING DRAWING  
WELWYN HATFIELD COUNCIL  
PLANNING REFERENCE NUMBER  
56/2000/1639 /FP

JULIAN BICKNELL & ASSOCIATES  
7a Langley St. Covent Garden, London WC2H 9JA

Scale: 1/100  
205/54

Date: Dec 2000  
Rev: A