



Suggested column/bracket of  
 For full range of columns and brackets see page 162

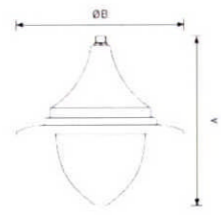

Variant	A	B	B*	Weight (kg)	Windage
A	638	670	527	11.5	0.17m <sup>2</sup>
B	576	585	484	8.5	0.14m <sup>2</sup>
C	489	480	396	5.5	0.10m <sup>2</sup>

\* Narrow Brim

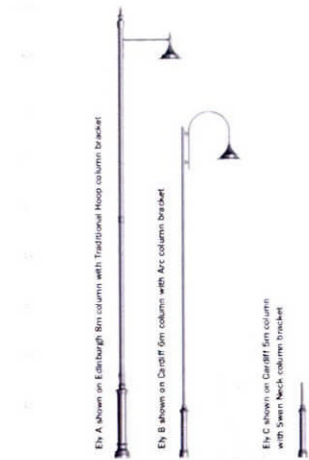

Resin bonded gravel, gravel layer or 'hogging' around trees




Marshall's 'Conservation' Granite paving



Marshall's 'Conservation' Granite sets as drainage channel



D W Winsdor - Strand A

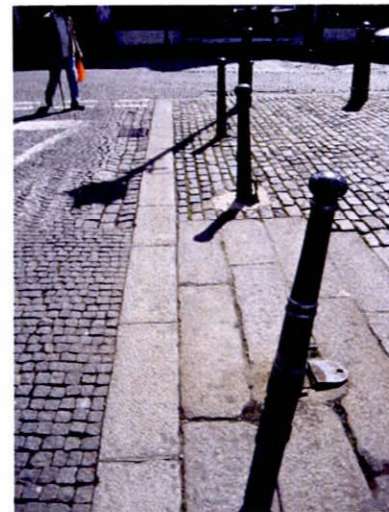

Marshall's 'Conservation' kerb



Marshall's 'Conservation' Granite sets, 'Conservation kerb' and Granite paving.



'Conservation' kerb & Granite sett paving



**BROOKS / MURRAY**

8-10 NW NORTH PLACE  
 LONDON EC2A 4JA  
 TEL 020 7739 9955  
 FAX 020 7739 9944  
 architects@brooksmurray.com  
 ARCHITECTS



D W Winsdor - 'Montague' bollard



D W Winsdor - ISIS Hinged bollard

Revisions

4.2.11 A

Drawing number changed formally known as 789 SK000

CLIENT: Gascoyne Cecil Estates
JOB: Salisbury Square
DATE: January 11      SCALE: NTS
DRAWING TITLE: Street Furniture and Finishes
DRAWING NUMBER: 789 091 A