



Suggested column/bracket of
 For full range of columns and brackets see page 162

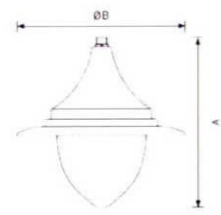

Variant	A	B	B*	Weight (kg)	Windage
A	638	670	527	11.5	0.17m ²
B	576	585	484	8.5	0.14m ²
C	489	480	396	5.5	0.10m ²

* Narrow Brim

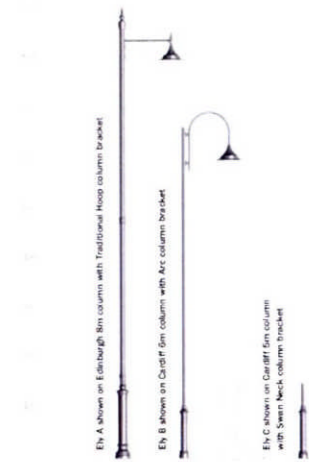

Resin bonded gravel, gravel layer or 'hogging' around trees



Marshalls 'Conservation' Granite paving



Marshalls 'Conservation' Granite sets as drainage channel



D W Winsdor - Strand A



D W Winsdor - 'Montague' bollard



Marshalls 'Conservation' kerb



Marshalls 'Conservation' Granite sets, 'Conservation kerb' and Granite paving.



'Conservation' kerb & Granite sett paving



D W Winsdor - ISIS Hinged bollard

Revisions

4.2.11 A

Drawing number changed formally known as 789 SK000



BROOKS / MURRAY

8-10 NW NORTH PLACE
 LONDON EC2A 4JA
 TEL 020 7739 9955
 FAX 020 7739 9944
 architects@brooksmurray.com
 ARCHITECTS

CLIENT: Gascoyne Cecil Estates
JOB: Salisbury Square
DATE: January 11 SCALE: NTS
DRAWING TITLE: Street Furniture and Finishes
DRAWING NUMBER: 789 091 A