



Side Elevation




Front Elevation

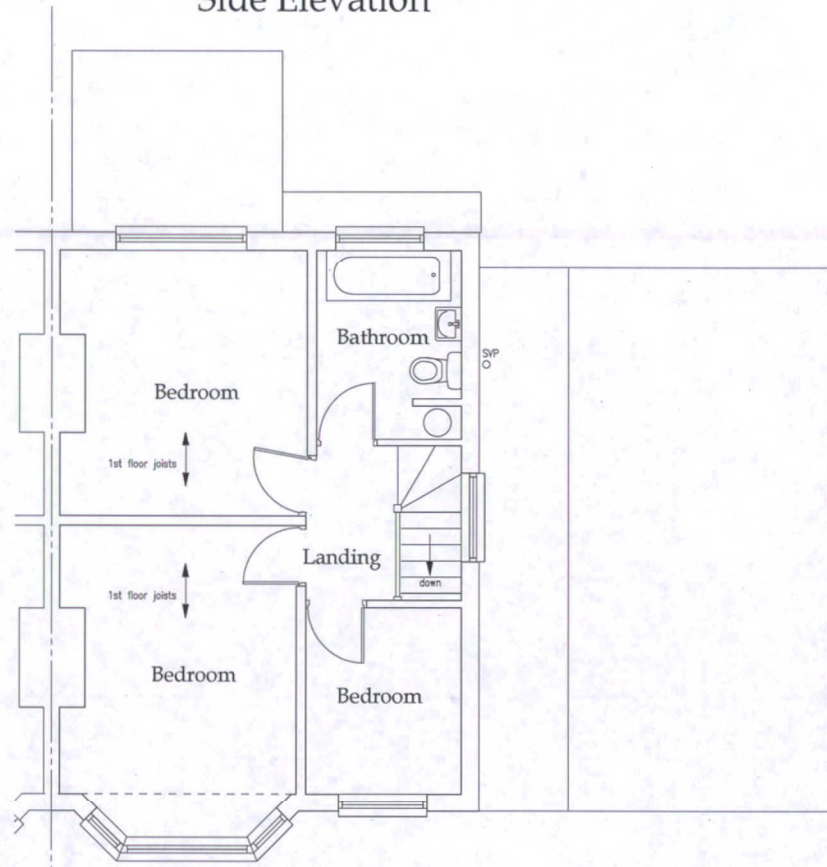

First Floor Plan

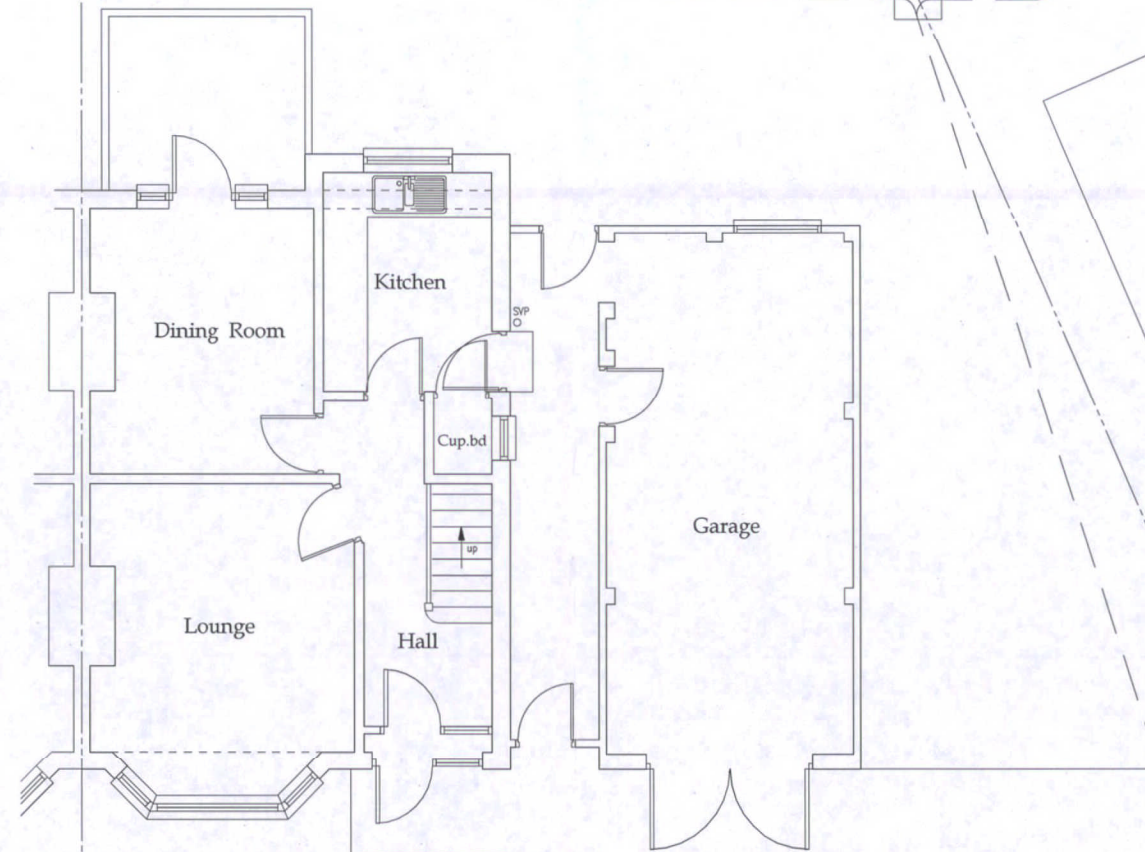

Ground Floor Plan

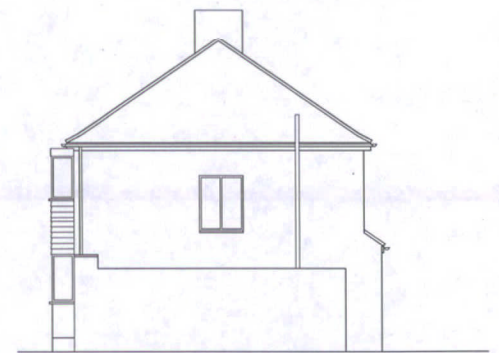

Side Elevation



Rear Elevation

Conservatory not shown on Elevations
all dimensions to be checked on site as work commences and any discrepancies or omissions reported immediately.

client	Mr & Mrs Martindale 95, Bramble Road, Hatfield, Herts. AL10 9SB	
job title:	Two Storey Side Extension, Ground Floor Rear Extension and Porch	
dwg title:	Existing Floor Plans and Elevations	

dwg. no:	1537-SU-001	drawn by:	J.Mawby	scales:	1:50 1:100
revision suffix:	-	status:	Survey	date:	April 2015
Rev.		Description		Date	
-					

KINGSWOOD DESIGN LTD

ARCHITECTURAL AND DEVELOPMENT CONSULTANTS
5, Waglands Garden
Buckingham
Bucks,
MK18 1EA
A.B.E
VAT Reg. No. 859 4541 84
Tel: 01582 -476404
Fax: 01582 -475308
www.kingswooddesign.co.uk

