



detail 01


detail 02

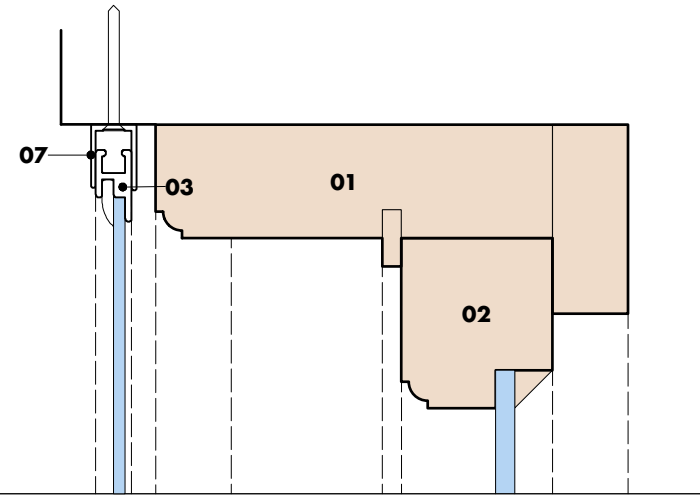


detail 03

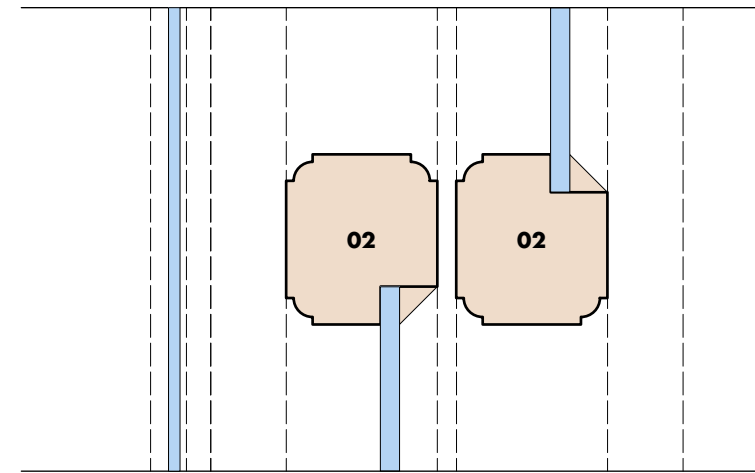

detail 04

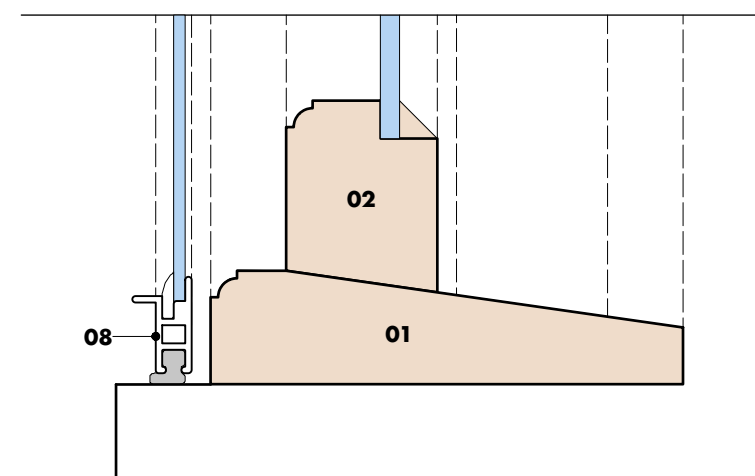


detail 05

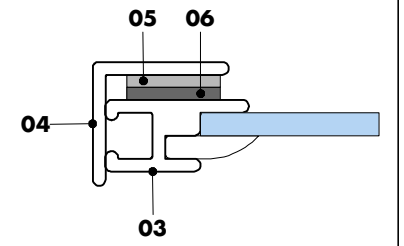

detail A - scale 1:1

key

- 01 existing frame
- 02 existing window
- 03 D-47 section
- 04 aluminium L section
- 05 steel strip
- 06 rubberised magnetic strip
- 07 deep guide
- 08 D-48

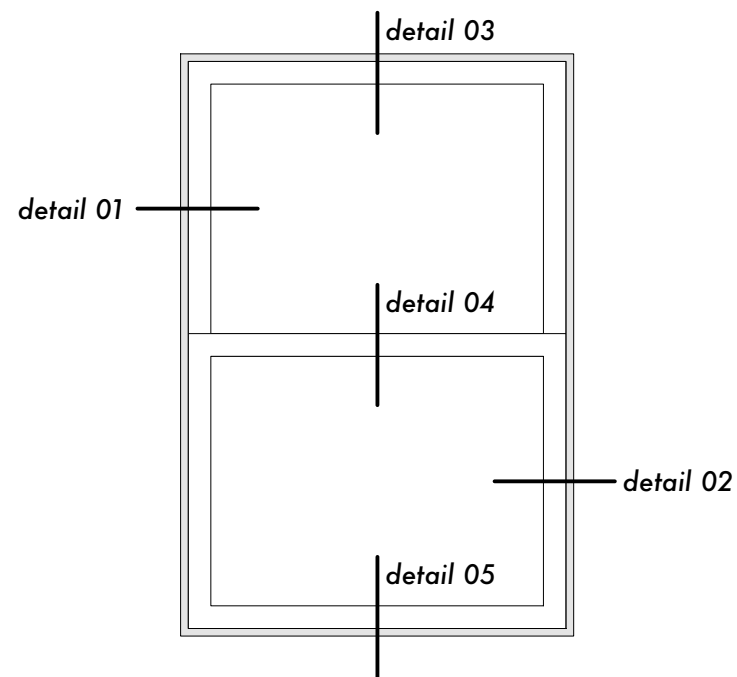

detail key

Title: **Slimline R**

Number: **SW.002**

Notes: typical cross sections through slimline unit in reveal

Revision: -  
 Date: 20.07.17  
 Status: Construction  
 Drawn: A.B  
 Scale: 1:2 @ A3



**STORM**

BESPOKE SECONDARY GLAZING