



SKETCH WALL PLAN - NOT TO SCALE

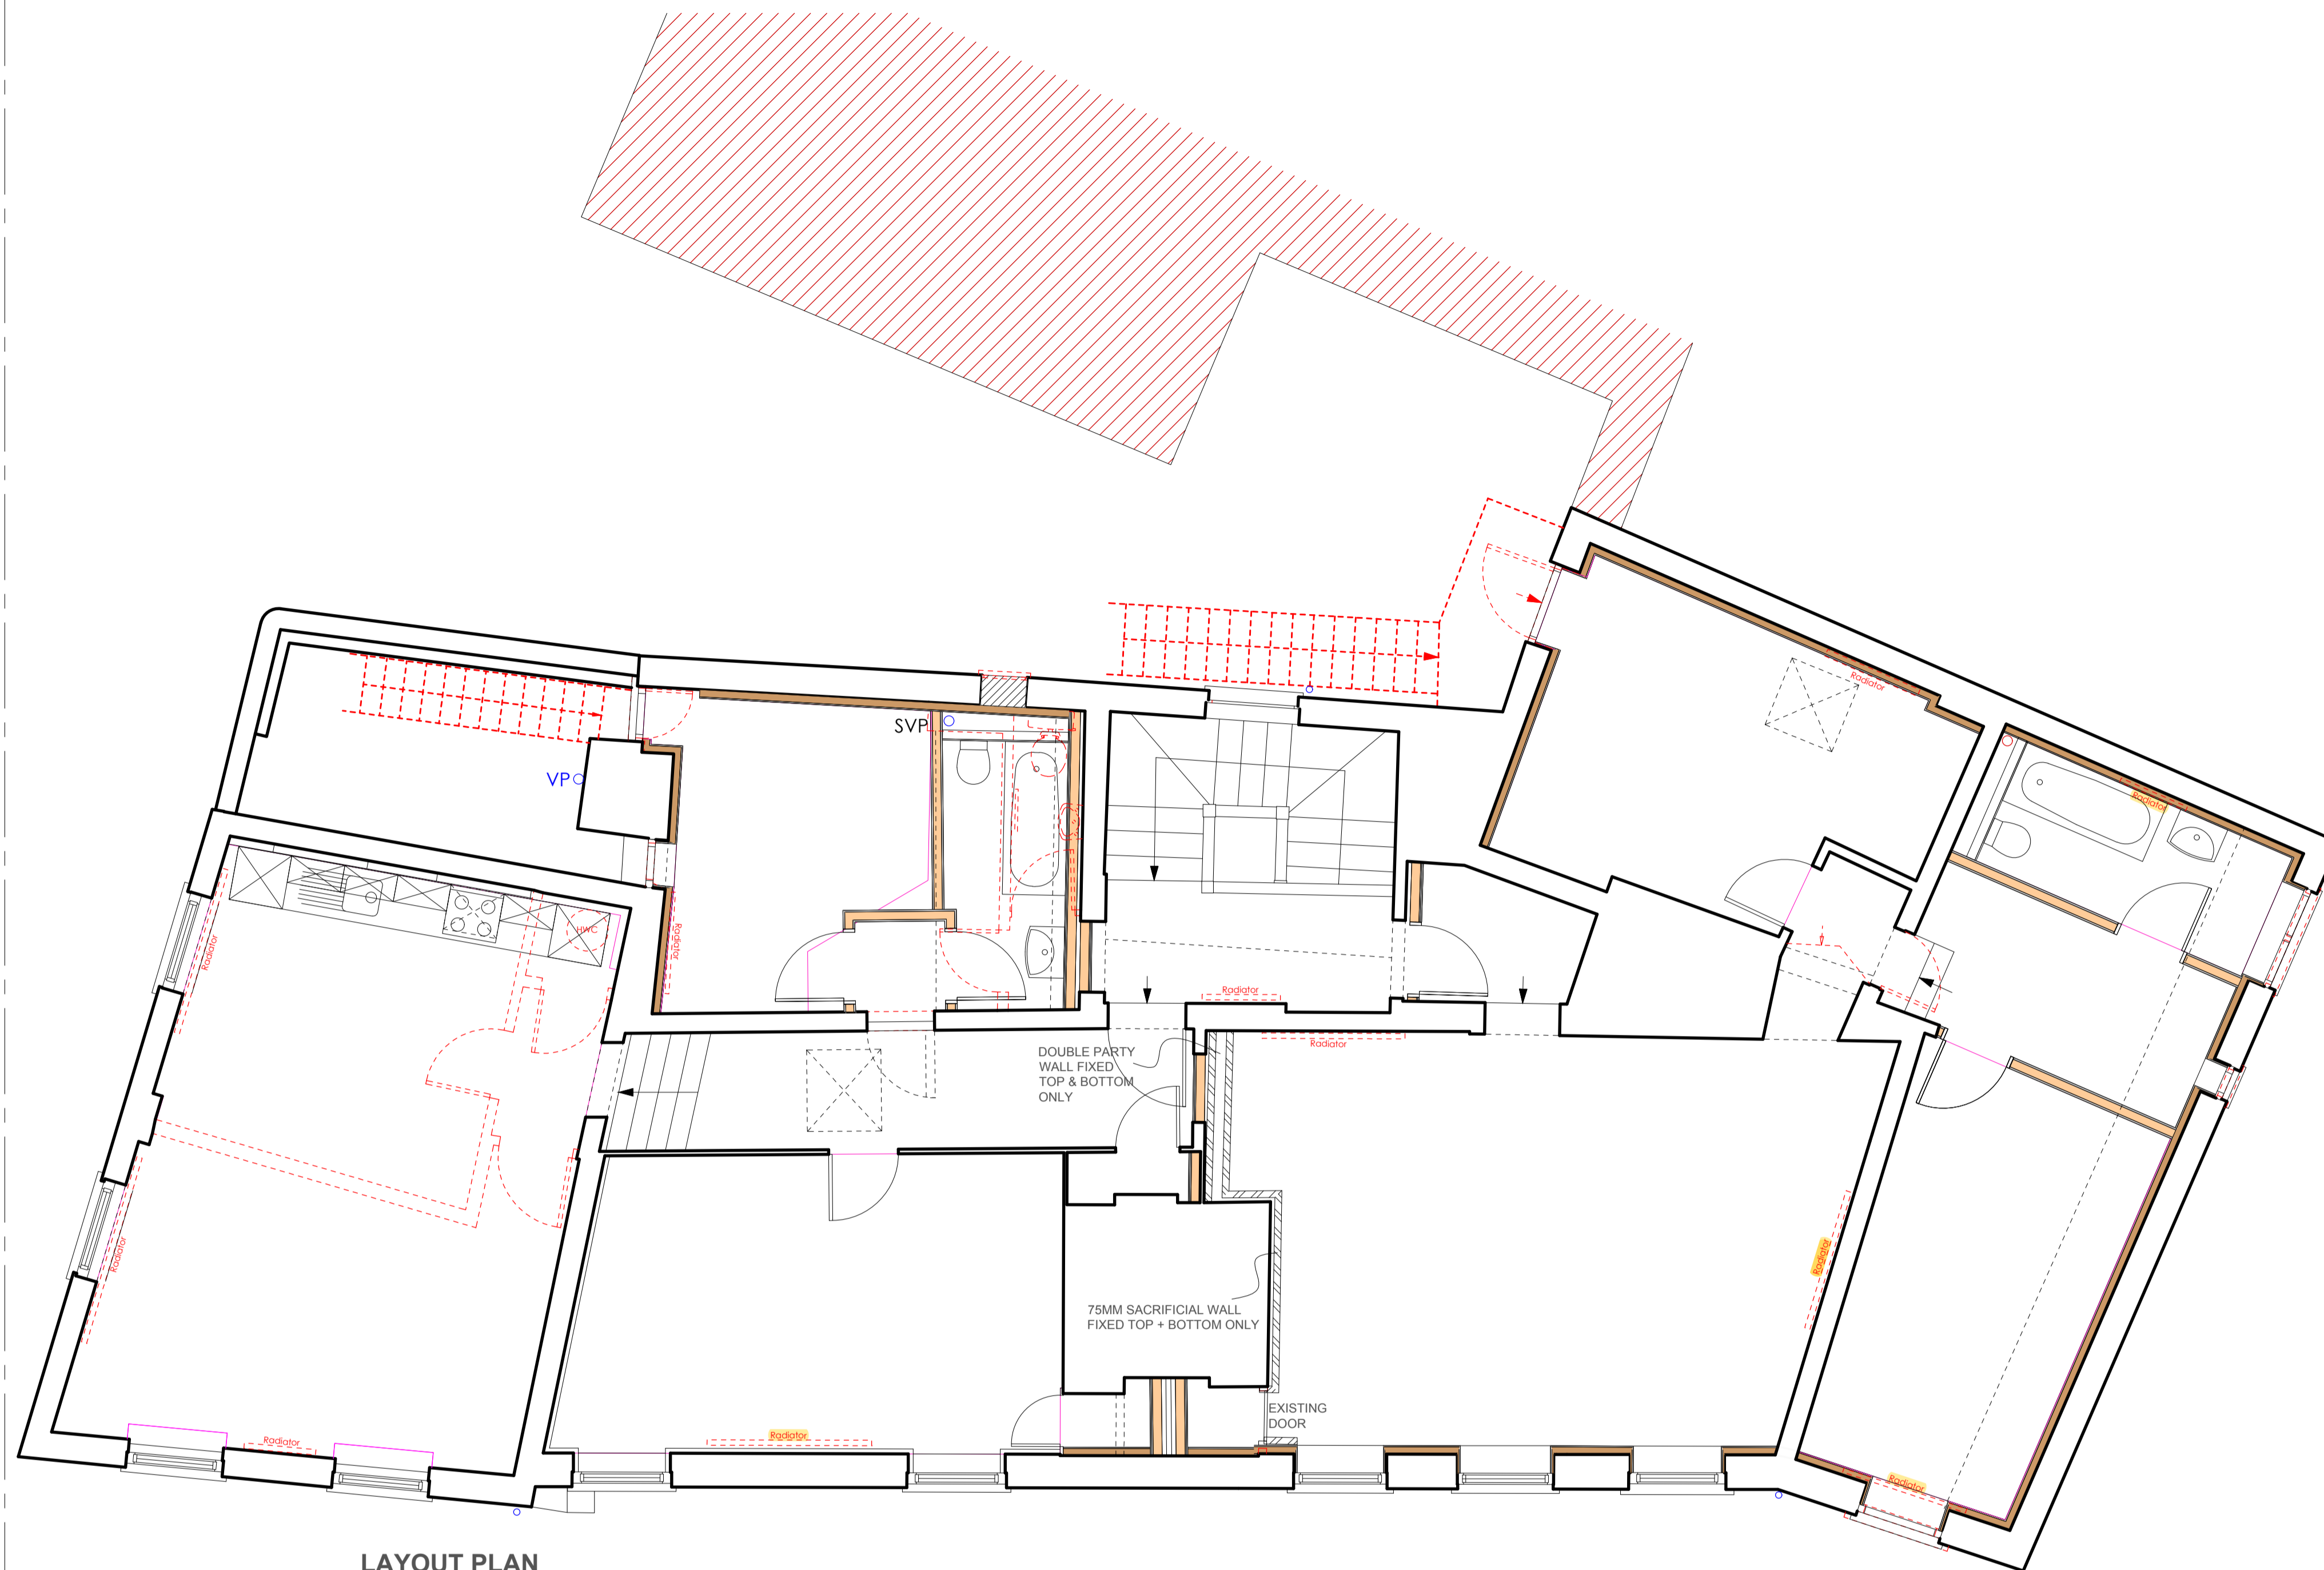

LAYOUT PLAN

SKETCH ELEVATION - NOT TO SCALE

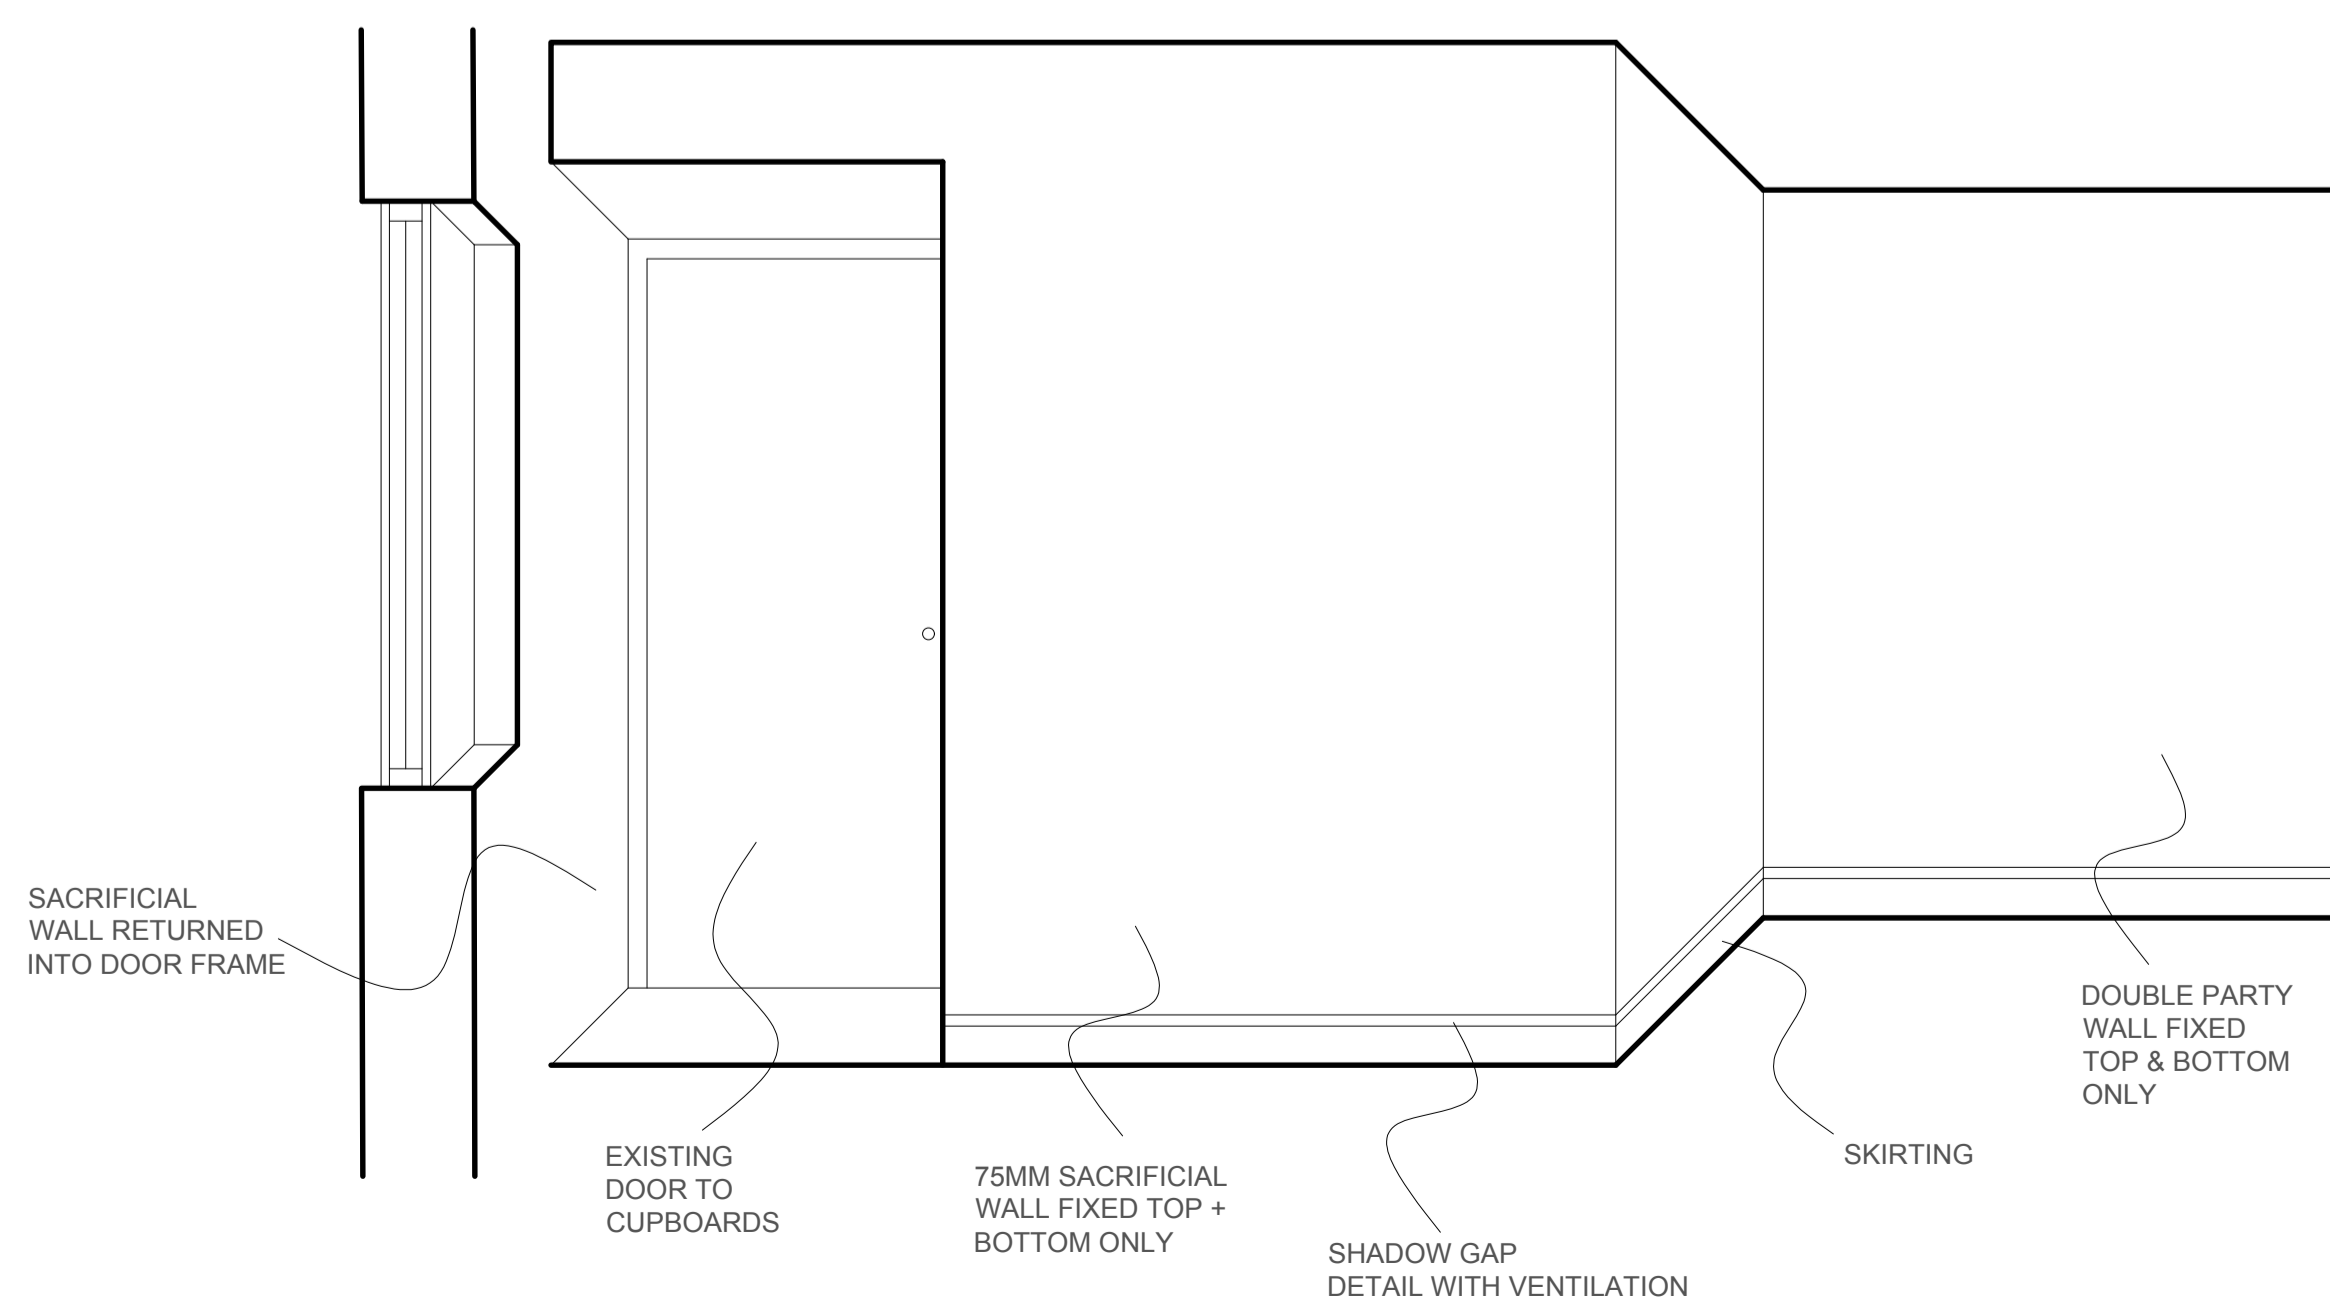

A PARTY WALL RELOCATED 12.02.20

No	REVISION	DATE

Hog Group
Humphrey's Barn, Green Man Road
Magdalen Laver, Ongar
Essex, CM5 0ER

CLIENT

PROJECT

1.3&5 PARK STREET
OLD HATFIELD, AL9 5AT

PROPOSED
1st FLOOR
WALL DETAIL

SCALE	NTS	DRAWN

DATE	05.02.20	APPROVED

FILE REF 200212 1ST FLOOR WALL.dwg

DATE PLOTTED

PLOT No

JOB NO.	DRAWING NO.	REVISION

SP_00_01 A

delivering your vision

Hog Group
Humphrey's Barn, Green Man Road
Magdalen Laver, Ongar
Essex, CM5 0ER