


NOTES
 THE CONTRACTORS ARE TO CHECK ALL DIMENSIONS, DRAIN RUNS AND GENERAL CONDITIONS ON THE SITE BEFORE WORKS COMMENCE AND INFORM GV BUILDING SERVICES IMMEDIATELY UPON DISCOVERY OF ANY ERRORS, OMISSIONS OR DISCREPANCIES. ALL WORKS ARE TO BE CARRIED OUT IN ACCORDANCE WITH CURRENT BUILDING REGULATIONS, BRITISH STANDARDS CODE OF PRACTICE AND LOCAL AUTHORITY REQUIREMENTS. DO NOT SCALE FROM THIS DRAWING WITHOUT FIRST OBTAINING WRITTEN AUTHORISATION FROM GV BUILDING SERVICES LTD.


EXISTING SOUTH WEST ELEVATION

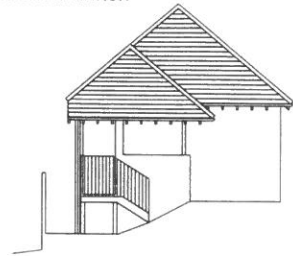


EXISTING NORTH WEST ELEVATION




EXISTING NORTH EAST ELEVATION

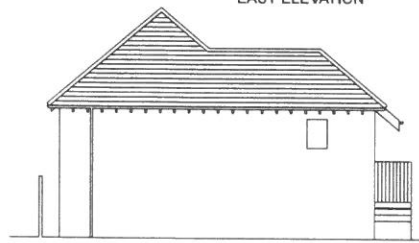


EXISTING SOUTH EAST ELEVATION

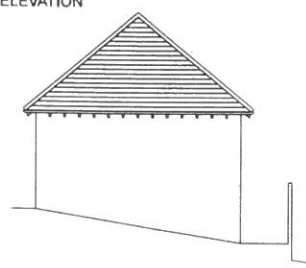


EXISTING ROOF PLAN

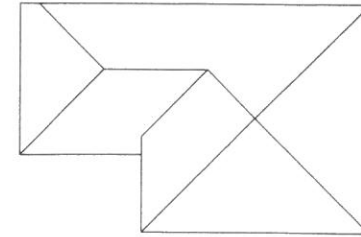


PROPOSED SOUTH WEST ELEVATION

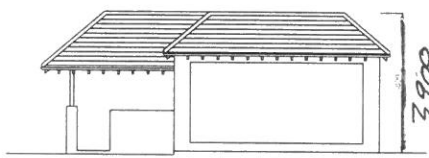


PROPOSED NORTH WEST ELEVATION

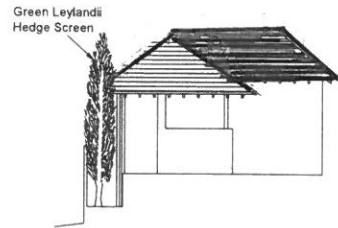


PROPOSED NORTH EAST ELEVATION

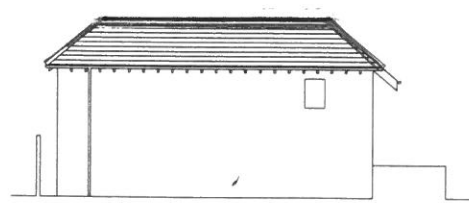


PROPOSED SOUTH EAST ELEVATION

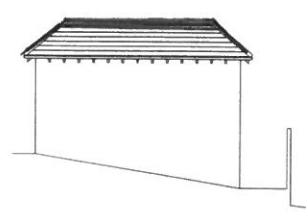


PROPOSED ROOF PLAN

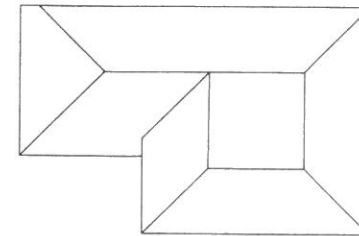

PROPOSED NORTH EAST ELEVATION

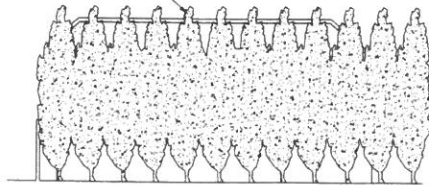

PROPOSED FLOOR PLAN WITH SCREENING

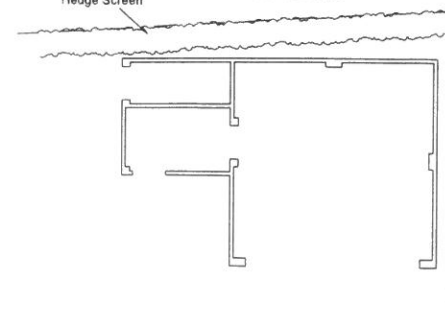

REF DATE	AMENDMENT	ALTERED BY	CHECKED BY

THE CONTENTS OF THIS PLAN INCLUDING THE PRINTED NOTES ARE COPYRIGHT AND REPRODUCTION IN WHOLE OR PART IS NOT PERMITTED WITHOUT PRIOR CONSENT OF GV BUILDING SERVICES (UK) LTD BY ANY MEANS.

PROJECT
 5B Hill Rise
 Cuffley
 Herts
 EN6 4EE

DRAWING TITLE
 Garage
 Floorplans & Elevations

REF NO	GVBS - 5B Hill Rise/REV. 2		
SCALE	DATE	DRAWN BY	CHECKED BY
1:100 @ A1	24/1/16	VV	V. Vanilov