


# Old shed elevation

Form 5  
South and east sides

Form 5

4 foot

121.9 cms roof

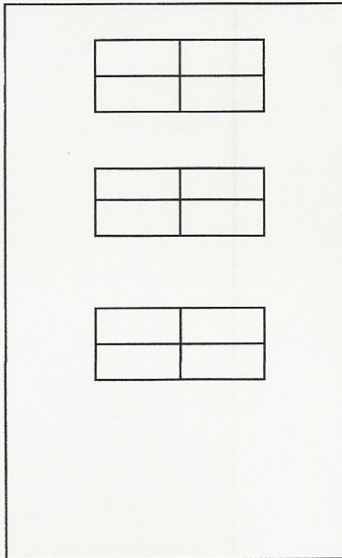

7 foot 2"  
219.7.cms

scale 1:50

