


1cm : 50cm

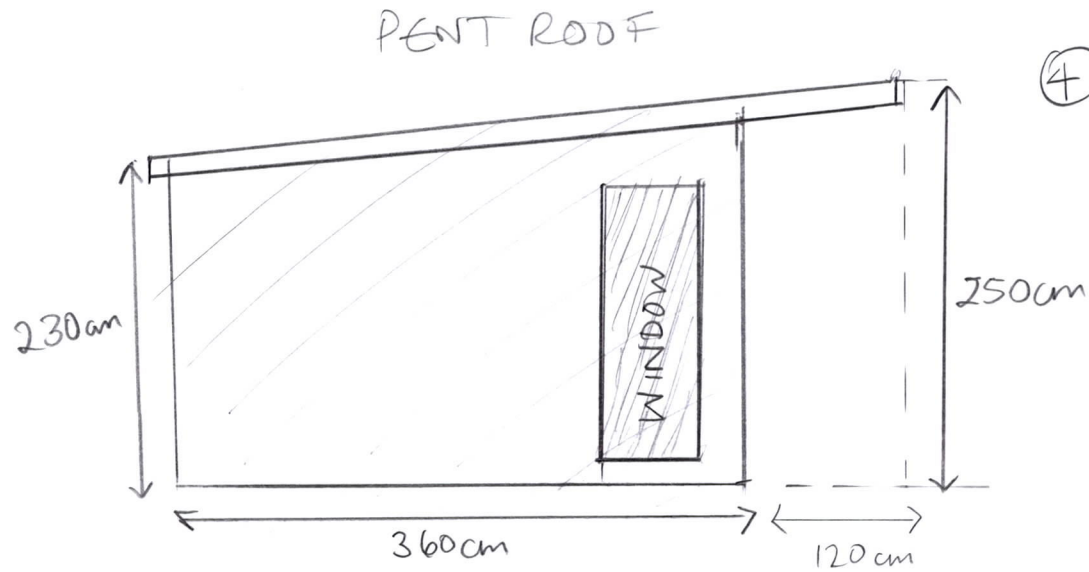


④ SIDE ELEVATION

- overhang PENTROOF (120cm)

MAX HEIGHT 230cm FRONT

MAX HEIGHT 230cm BACK

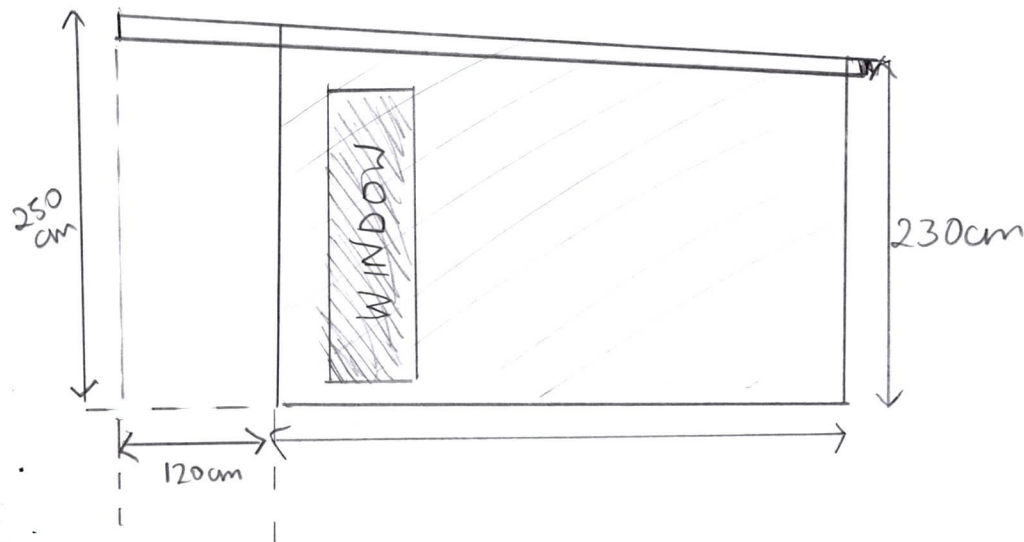

⑤ SIDE ELEVATION

AS ABOVE