



Bottom Legs
 1:2
 3"X1 1/2" X 10 gauge
 Aluminium Box section

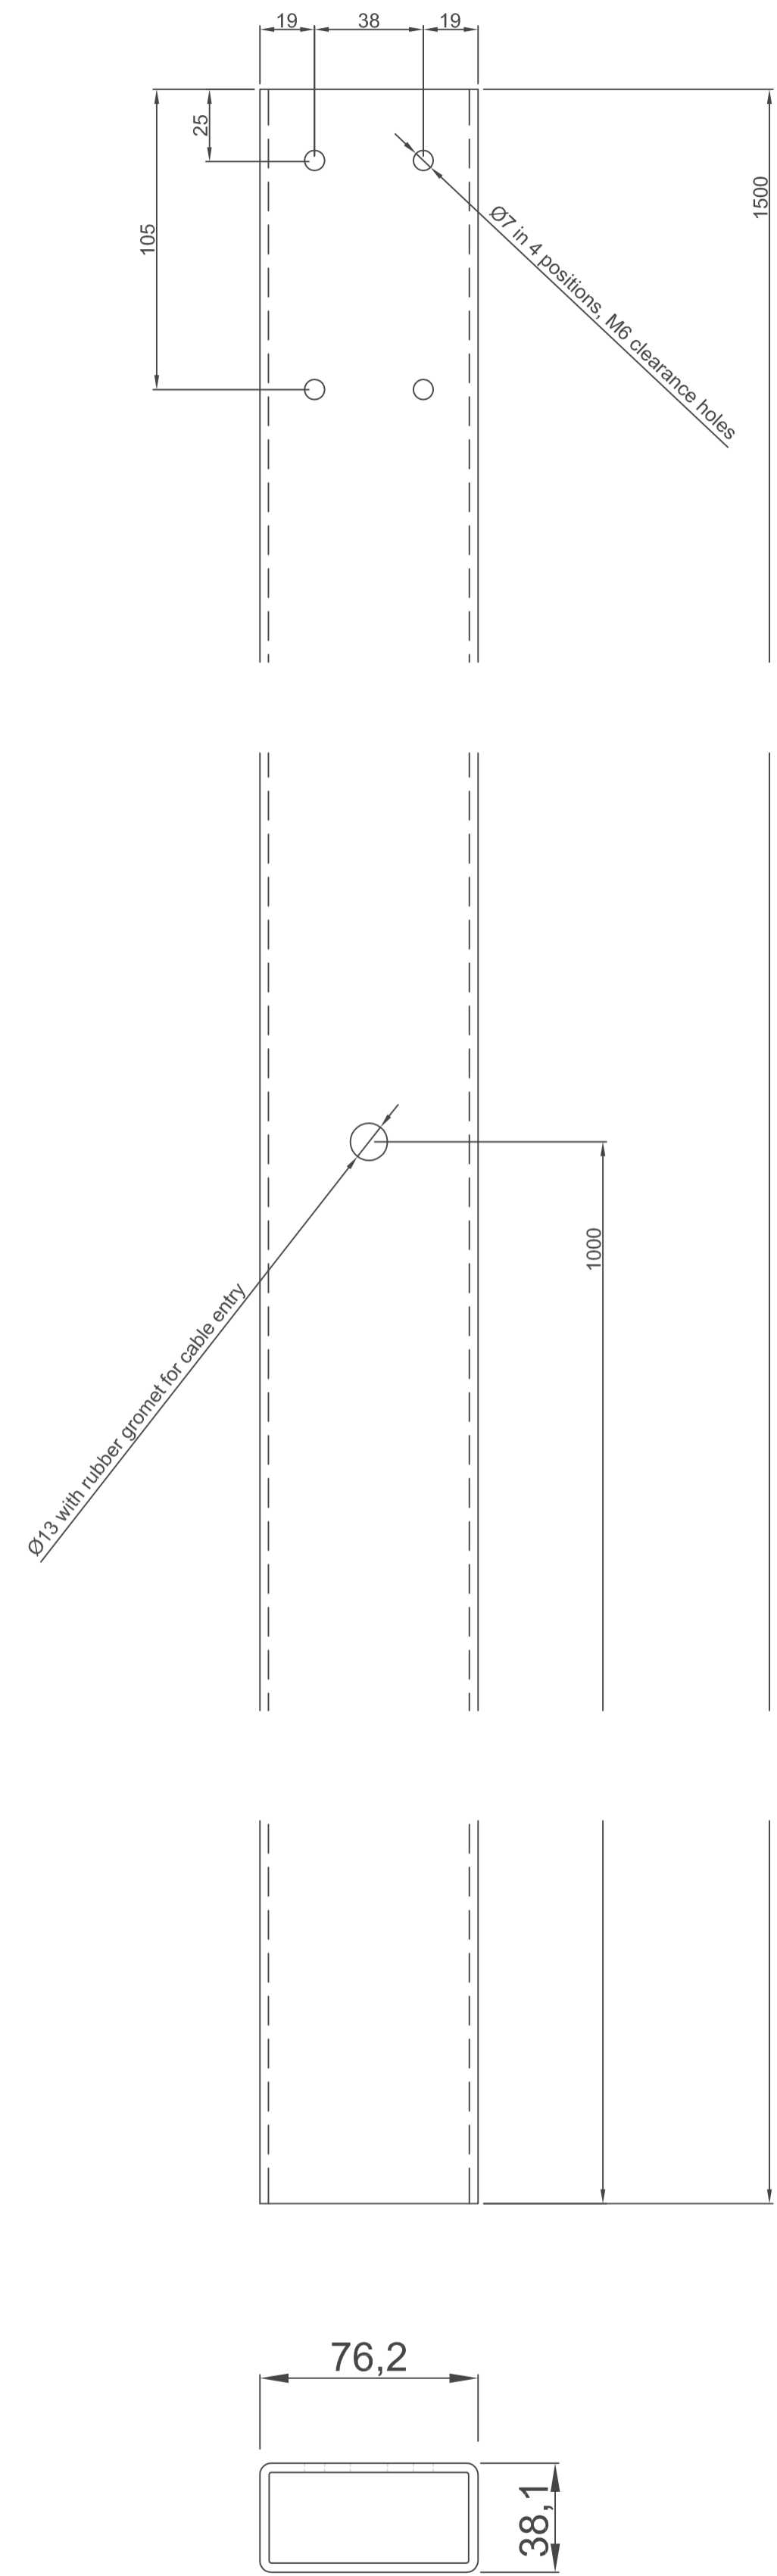

Fish Plate
 3mm steel
 1:2

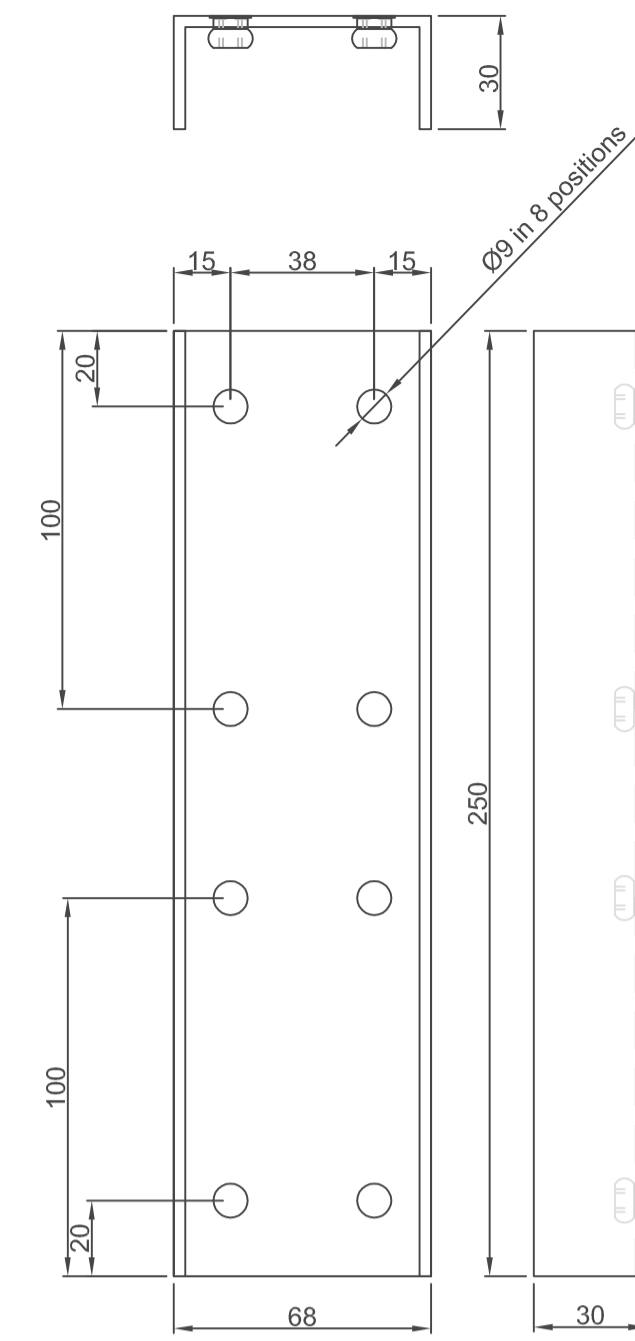

Small Promotional Unit				WHITBREAD	
STATE	DRAWING NUMBER	EDITION	PAGE	SCALE	
M	SMLPROMO-2	B	4/4	As View @ A1	
DATE	DRAWN BY	PROJECT MANAGER	SIGNED		
7/11/2013	MS	Murray	2000		
NOTES					
Parts 2, Detachable					
REV	EDITOR	REVISION NOTE	DATE	SIGNED	CHECKED
B		width adjust and light mounting	11/2/14	MS	
This drawing/document is the property of Siga2000. It must not be copied (in whole or part) or used for manufacturing without prior consent of the owner.					