
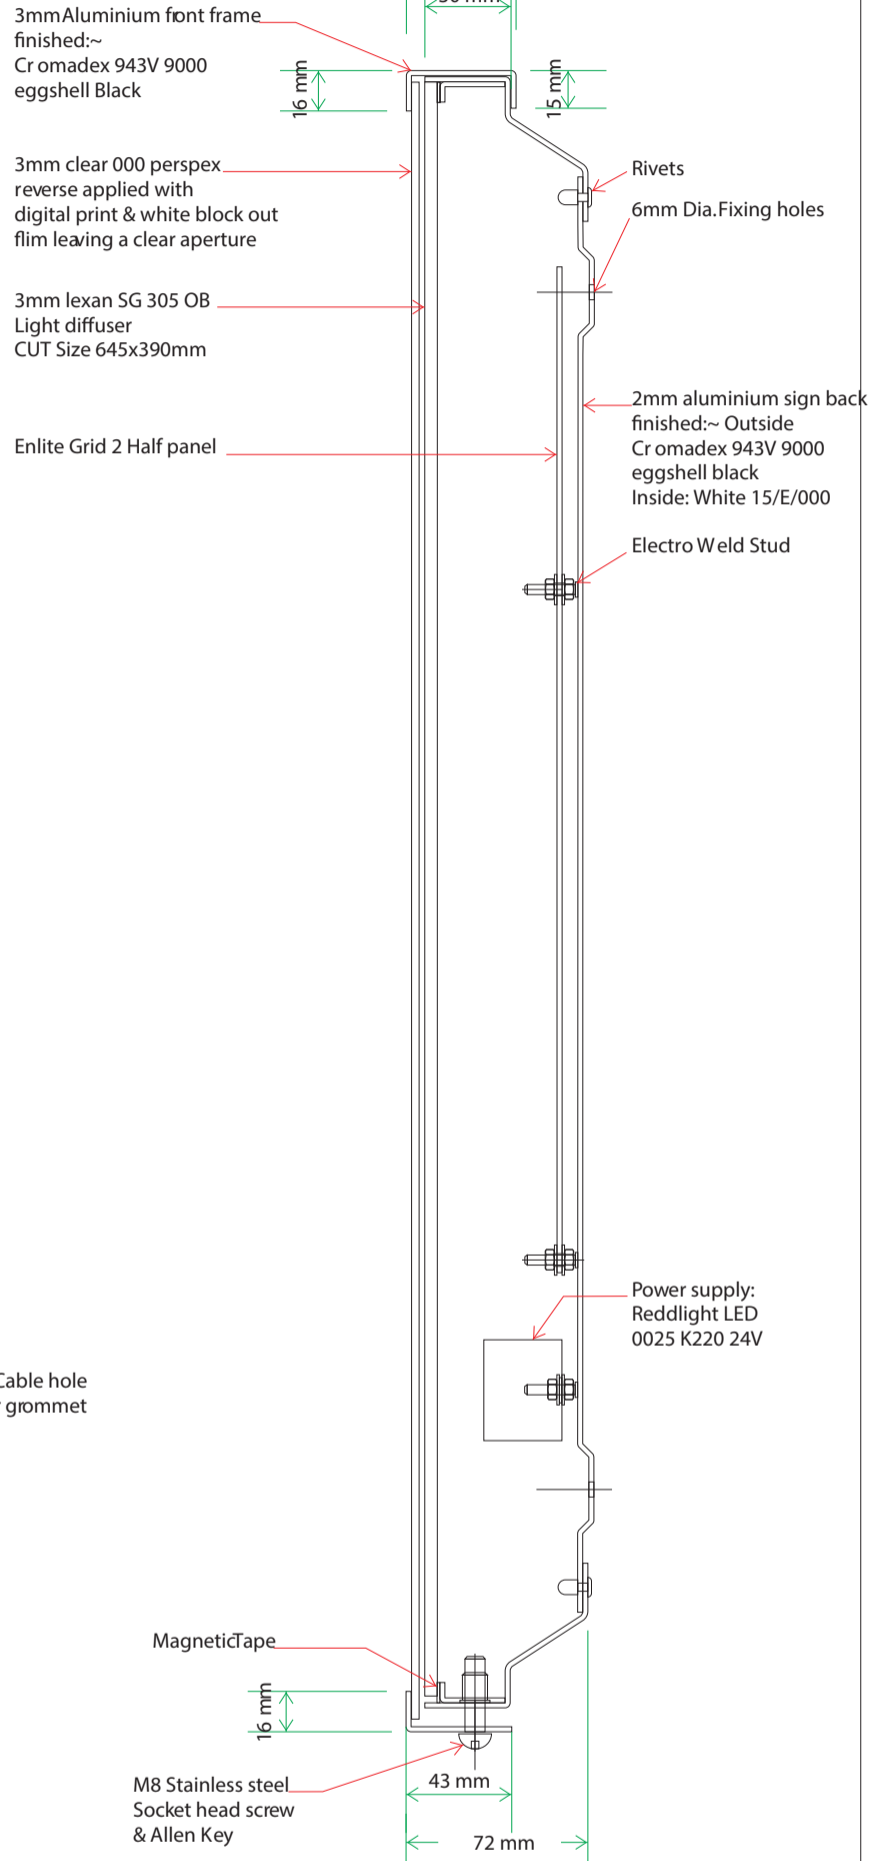
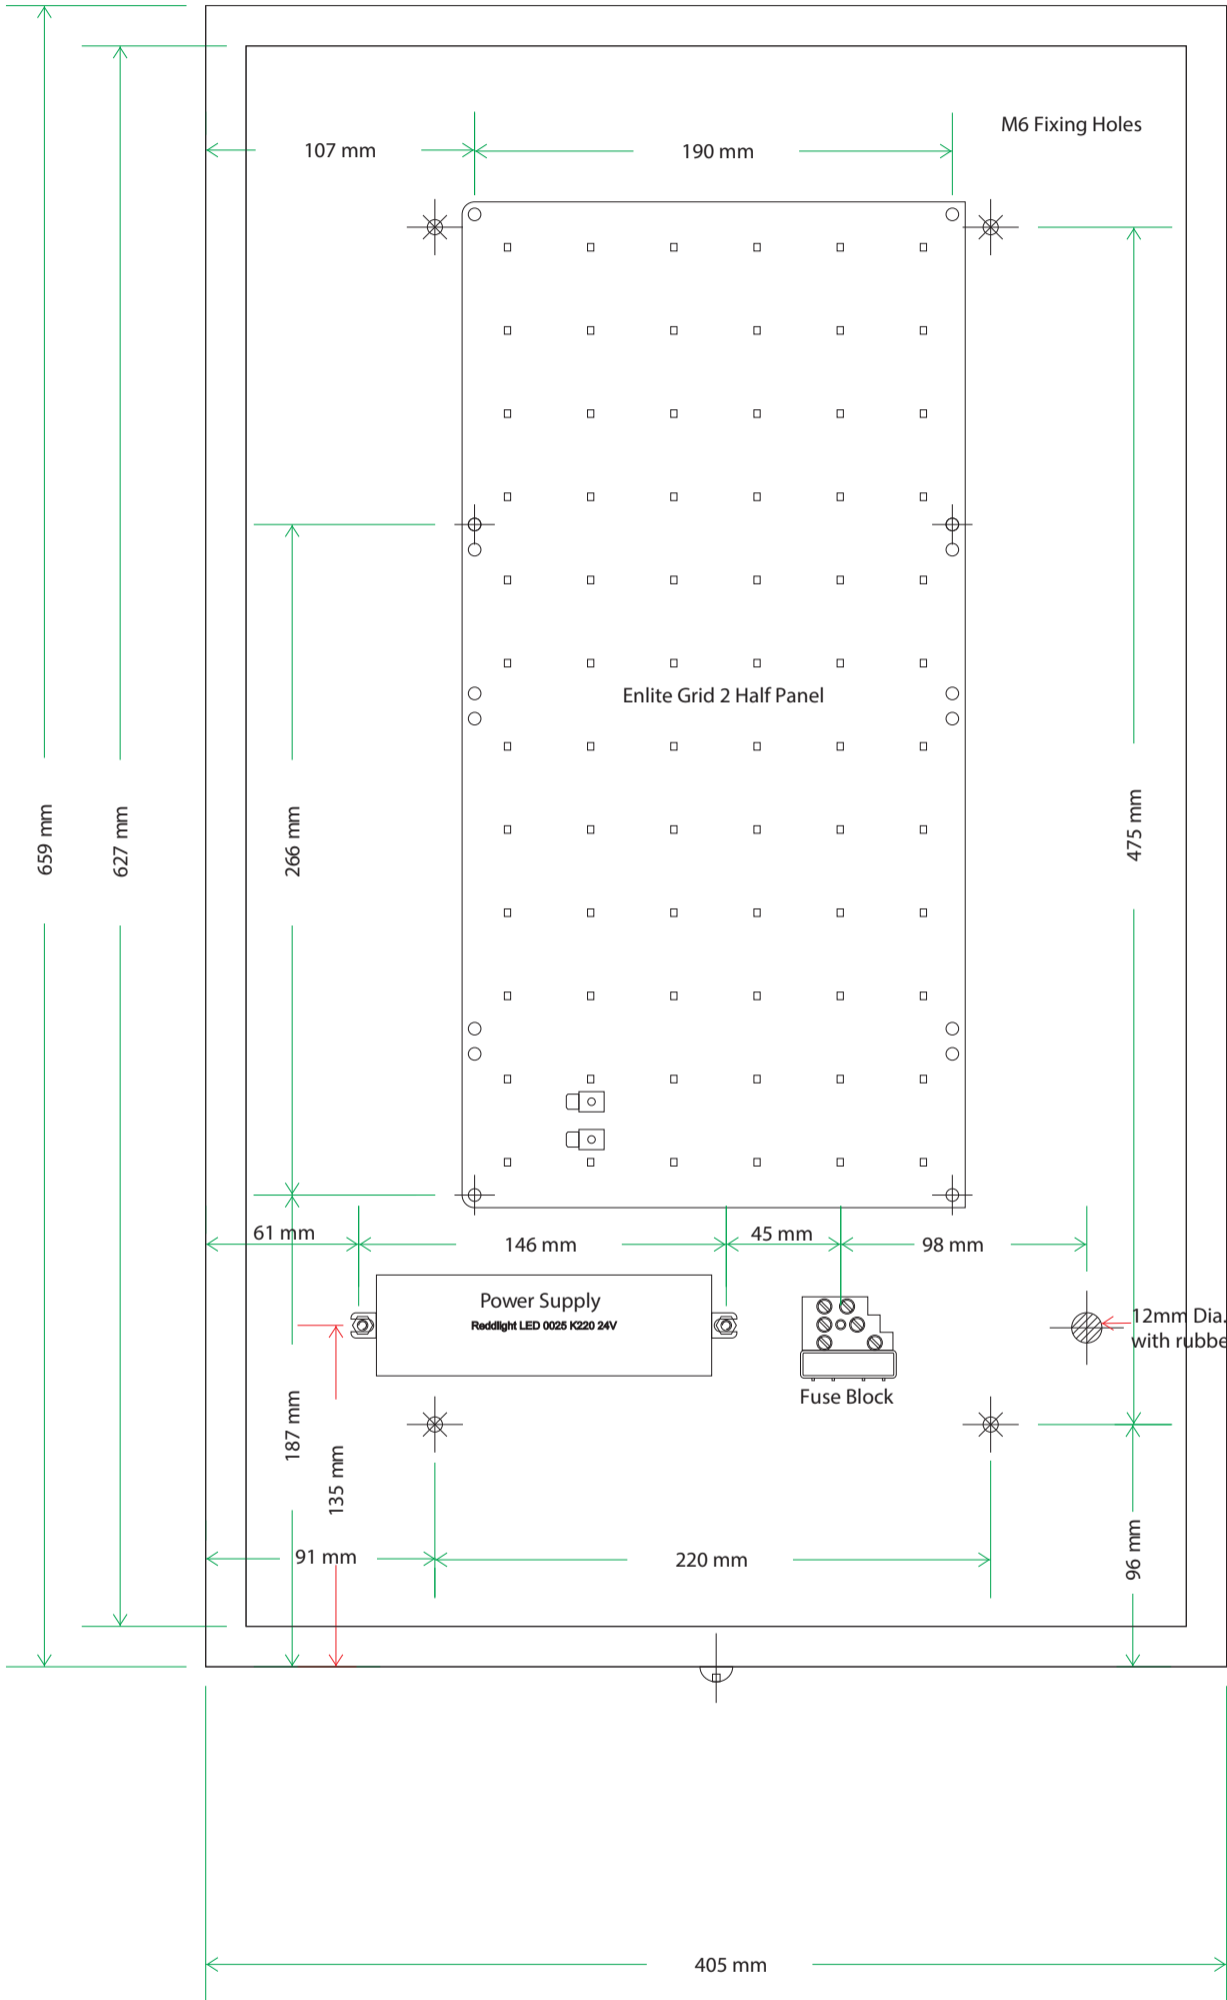


# Ref:14D

DWG NO:  
Beefeater  
LED Menu Case

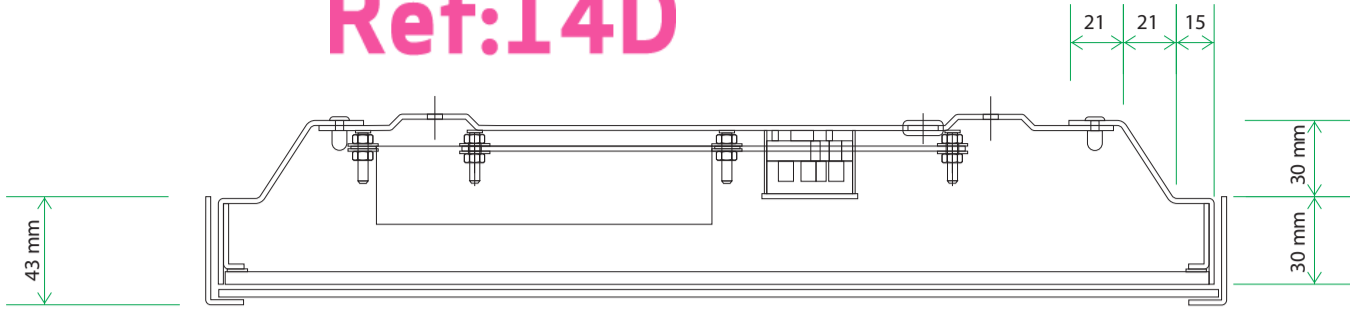

**SIGN 2000**  
Leys Industrial Park  
Maidstone Road  
Faddock Wood  
Kent TN126QJ  
T +44(0)1892834383  
F +44(0)1892838349  
E info@sign2000.co.uk  
www.sign2000.co.uk  
Sign 2000 Limited  
Registered Offices as above  
Registered in England No. 2280175

DWGNO: Beefeater Menu Case	SHEET 1 / 2	ISS A	DATE 12/06/2014
FILE LOCATION: data3ongserver/Beefeater2014			
DRAWN BY: AAT	TITLE: Menu Case LightBox		
CHKD BY: xxx	THIRD ANGLE PROJECTION ALL DIMS IN MILLIMETRES (mm) UNLESS OTHERWISE STATED		
ANY MODIFICATIONS MUST BE REPORTED TO DRAWING OFFICE.	CLIENT: BEEFEATER		
Colour references are indicative only, subject to printer limitations.	SCALE: 1:3@A3		
This drawing /or document is the property of Sign 2000. It must not be copied (in whole or part) or used for manufacture, without prior consent of the owner.			