




Proposed Front Elevation 1:100




Proposed side Elevation 1:100




Proposed Side Elevation 1:100

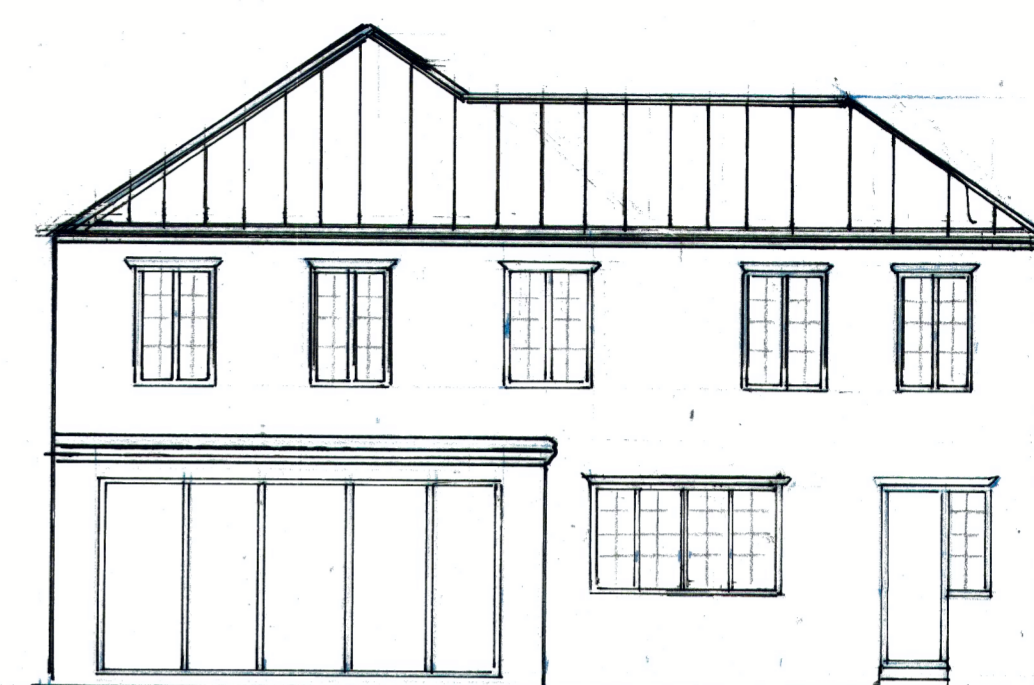



Proposed Rear Elevation 1:100

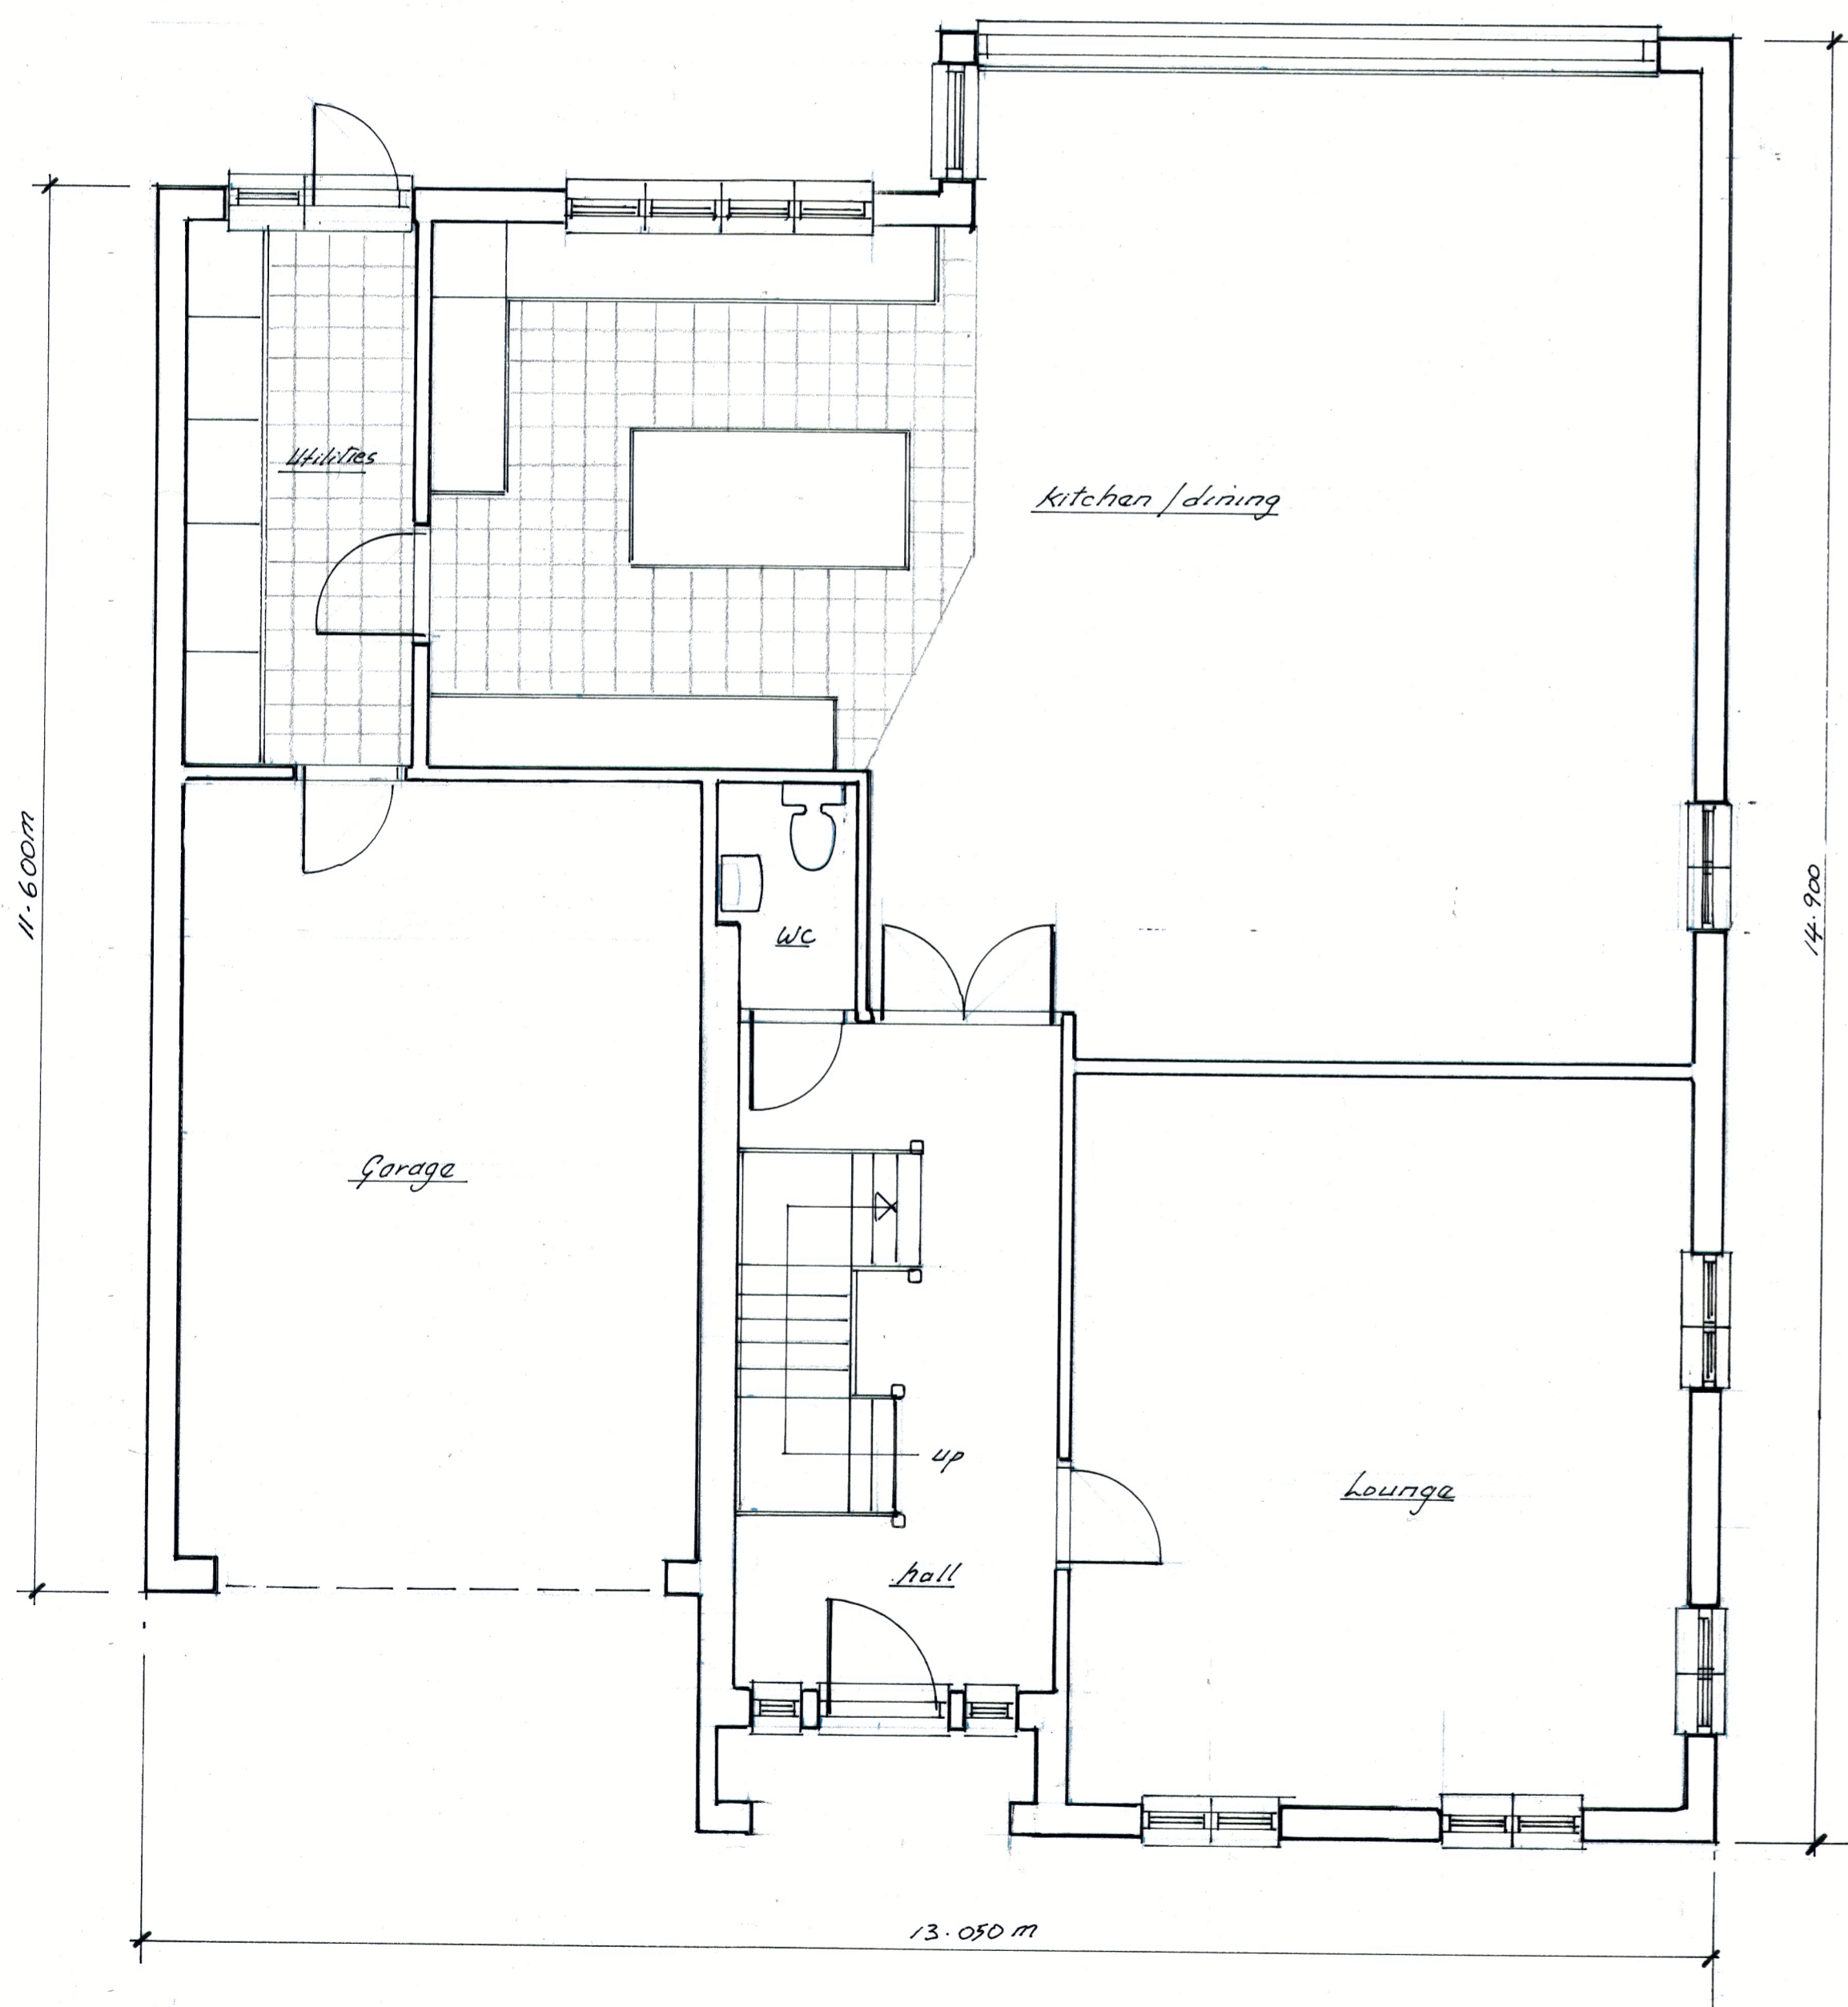

Proposed Ground floor Plan 1:50

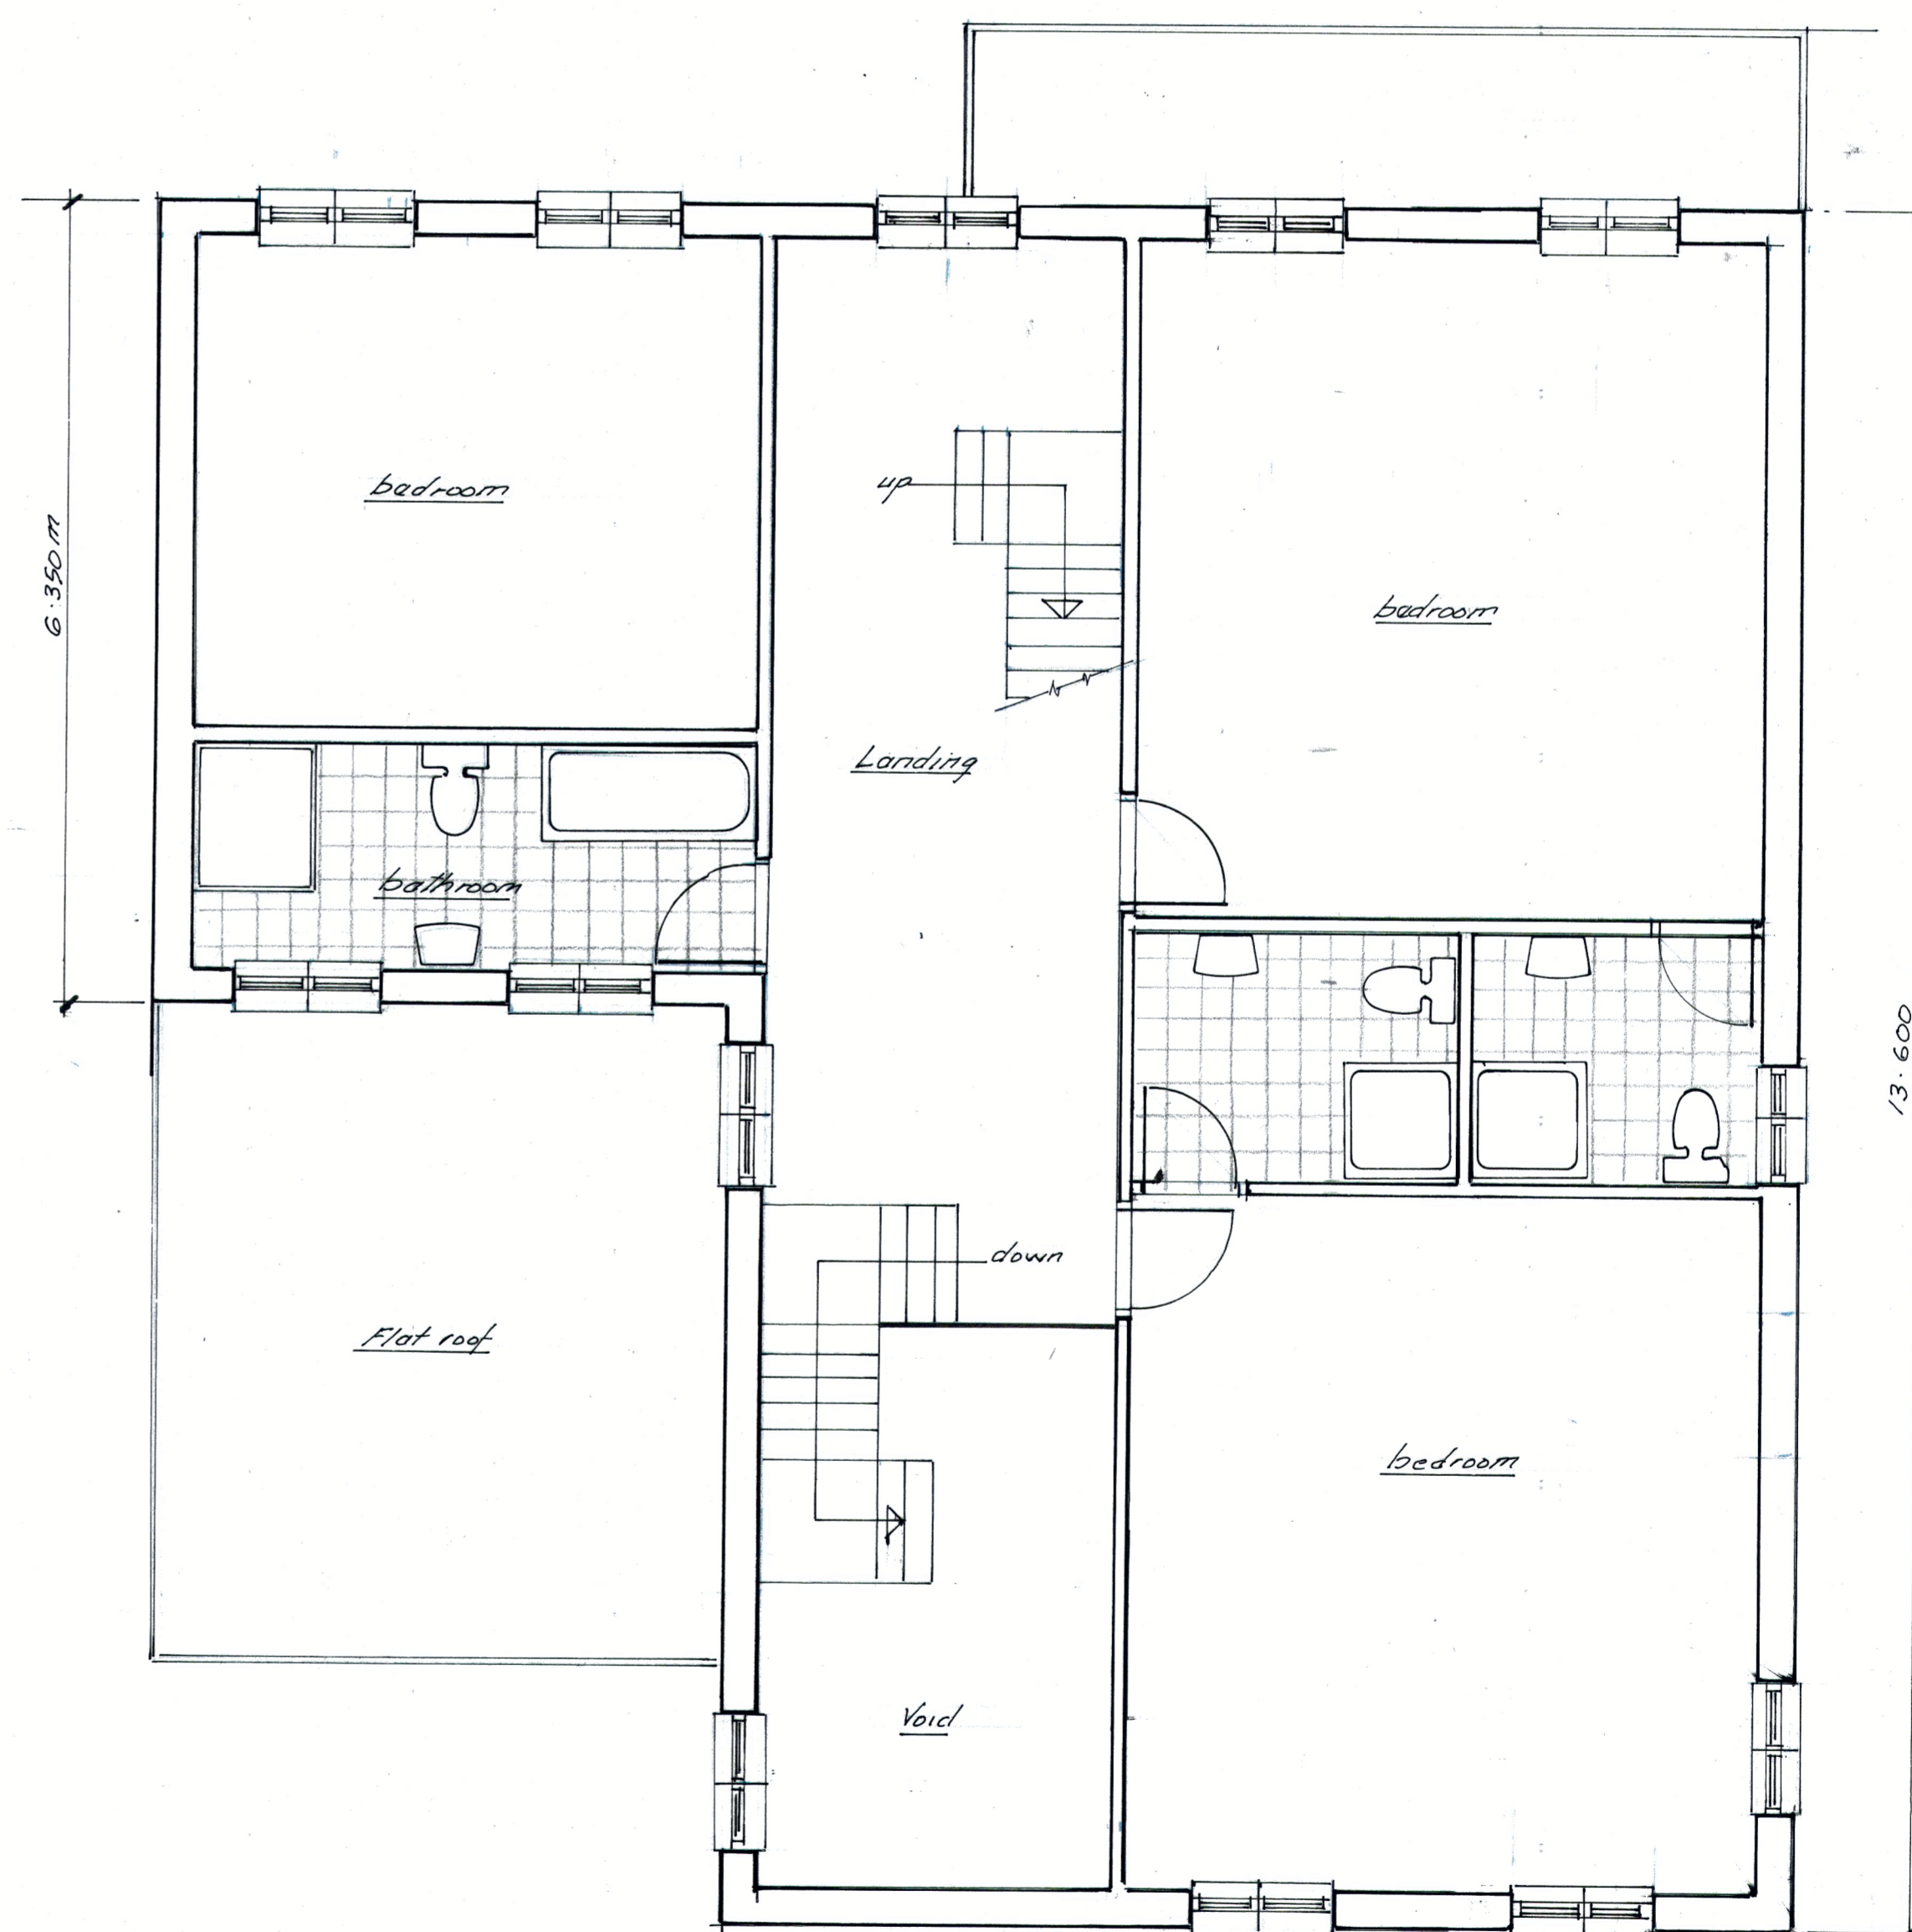

Proposed First Floor Plan 1:50

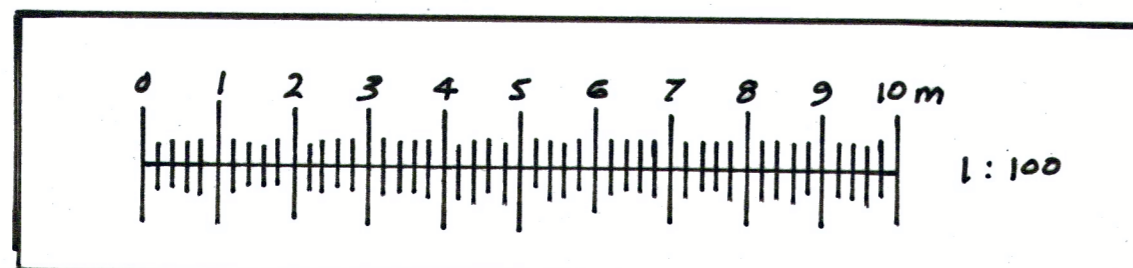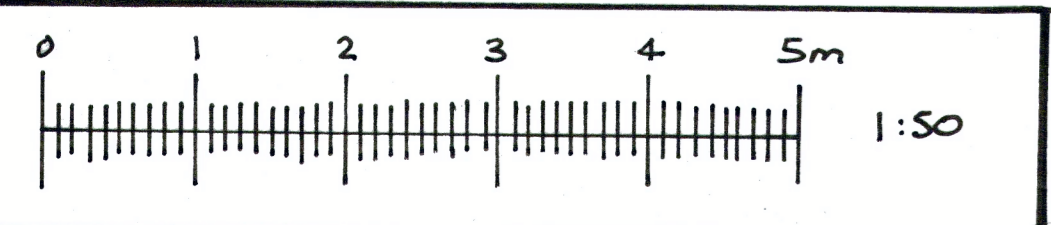

C	Roof Elevation altered	17/12
B	Roof height reduced	June 17
A	scale bar and roof lights added	April 17
Ref	Detail	Date

Location  
 58 Plough Hill  
 Cuffley  
 Herts EN6 4DS

Scale  
 As shown

Date  
 Feb 2016

Des No  
 JC/2016/12.C