



Notes:
 All drawings to be read in conjunction with all other drawings as noted on issue sheet.
Signage Setting Out:
 • All signage setting out to be referenced to COD setting out requirement.
 • Butterfly signs to provide free issue lating lines where applicable for construction to install.
 • All signs to be fixed to manufacturers details on concrete foundations to engineers design.

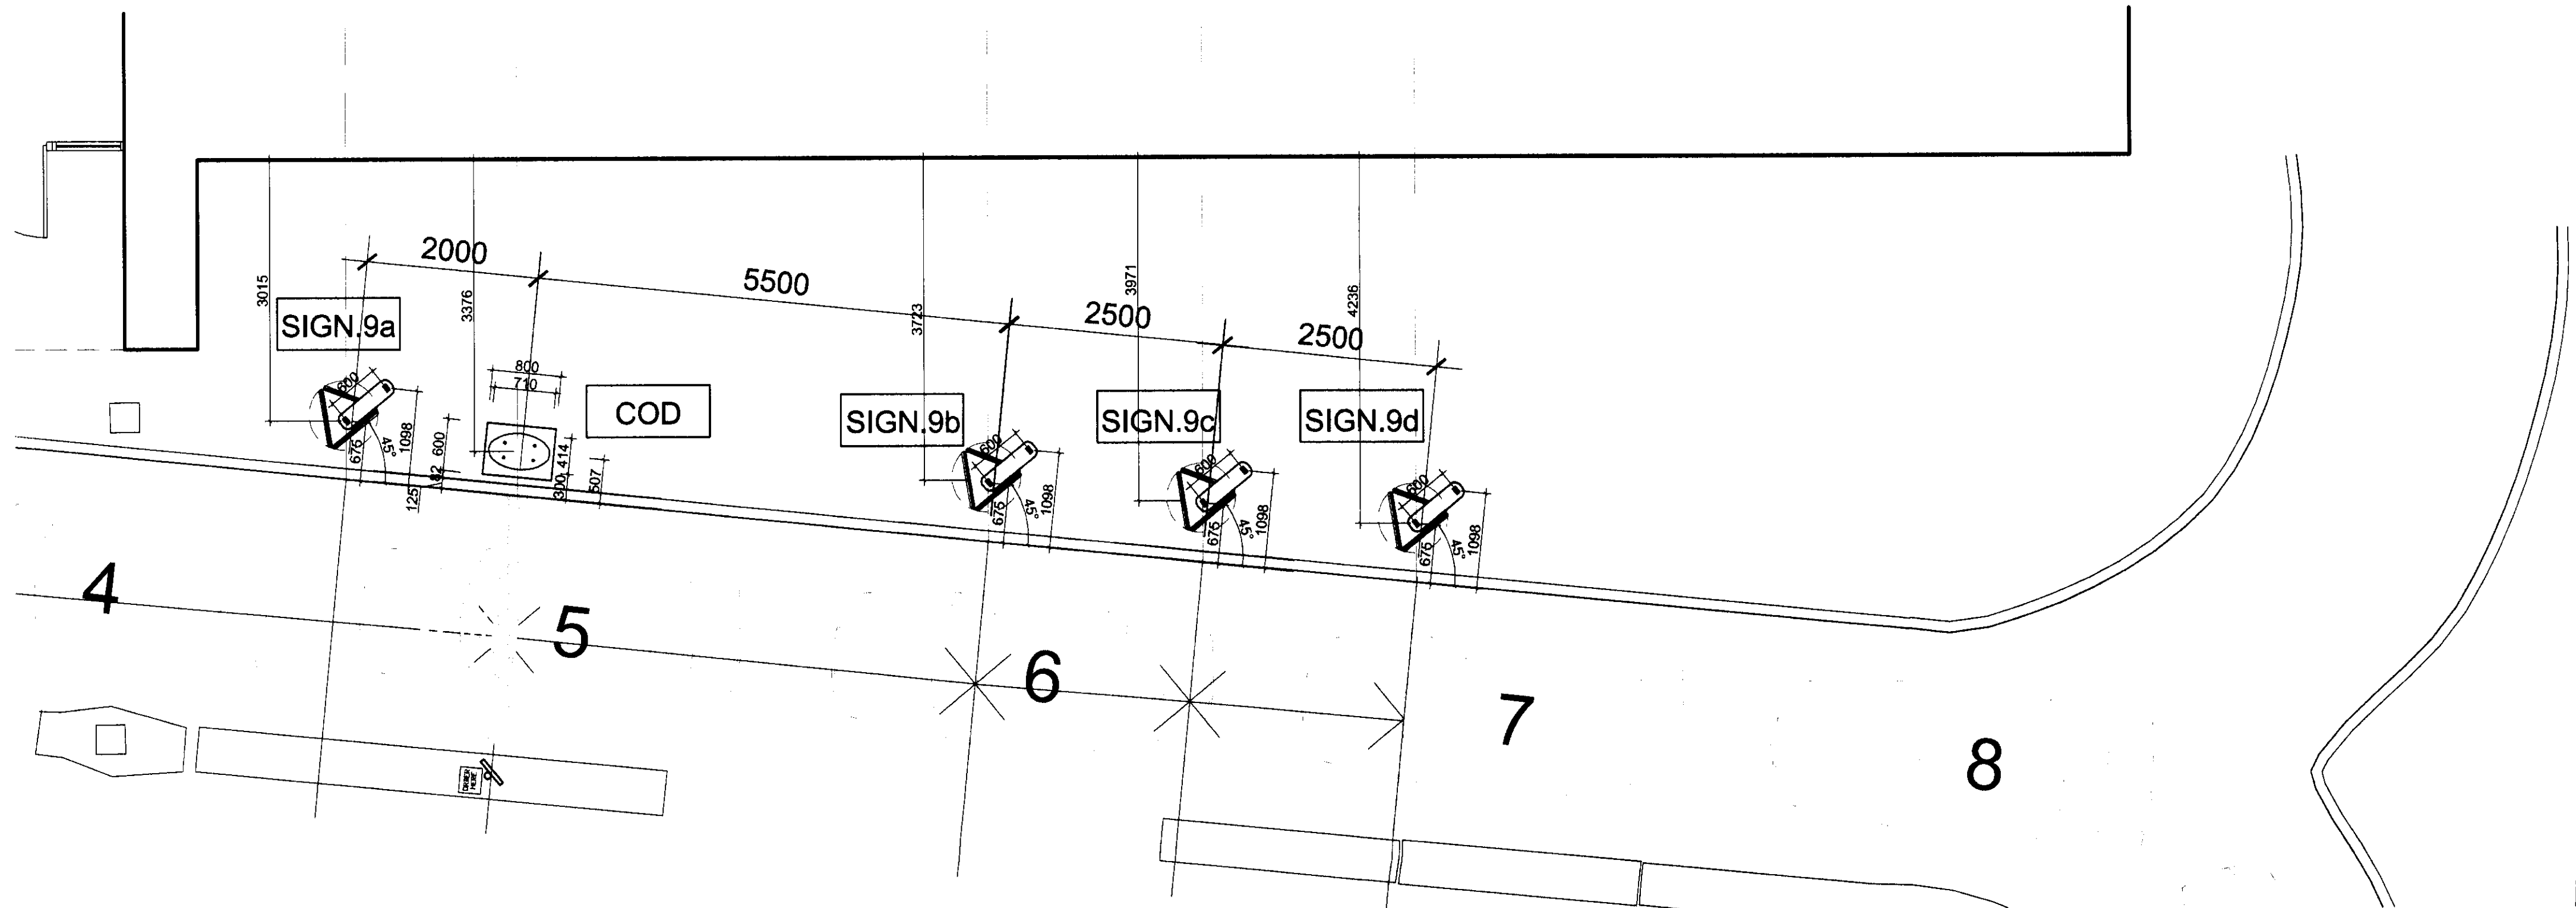

PROPOSED SIGNAGE SETTING OUT 1:50

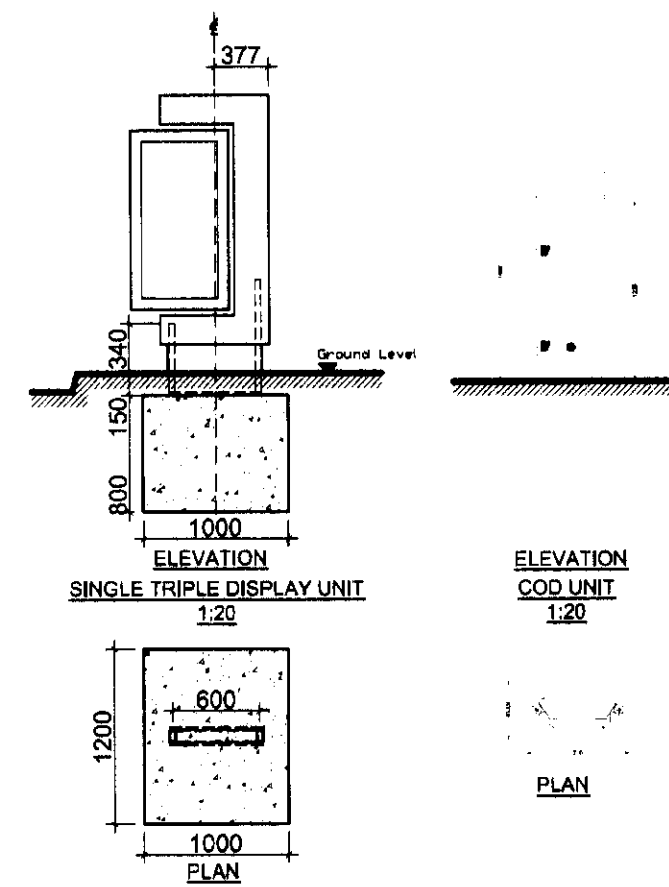

PROPOSED SIGNAGE DETAILS 1:50

ADVERT REF	QTY	SIZE (mm)	MATERIALS	COLOUR	HEIGHT (mm) ABOVE GROUND	EXTENT (mm) OF PROJECTION	HEIGHT (mm) OF TEXT	ILLUMINATION
Sign 9	4	1027W x 1000D x 1900H	Rotating Single Triple Unit: Timber effect aluminium panels with Internally Illuminated triple rotating POS sign.	Timber effect AL	1900	275	N/A	(STATIC - Max. 600cd/m ²)
COD	1	710W x 413.9D x 1482H approx	PPC Alu. customer order display unit including speaker point and colour monitor display.	PPC Alu	1482	N/A	N/A	Monitor Illuminated Only.

AMENDMENT
 11 AUG 2009
 NO: 56/2009/1066/AD

REV.	DATE	REVISIONS	BY	CHECKED
A	10.07.09	LPA REQUEST - & DT MENU SIGNAGE REDUCED.	JLS	DP

GENERAL NOTES:
 All works are to be undertaken in accordance with the Building Regulations and the latest British Standards.
 All dimensions of materials and products are to be used unless otherwise specified with the manufacturers recommendations.
 All drawings to be checked on site prior to construction.

PLANNING ISSUE

PROPOSED DEVELOPMENT AT:
 68 The Galleria
 Hatfield

ON BEHALF OF:-
 McDonald's Restaurants Ltd

DRAWING TITLE:-
 Site Signage Setting Out & Details

DRAWN BY: JLS
 CHECKED BY: AC
 DATE: 14.05.09
 DRAWING No.: 4004_05
 REV No.: A

McDonald's and AEW logos



PROPOSED SIGNAGE SETTING OUT & DETAILS