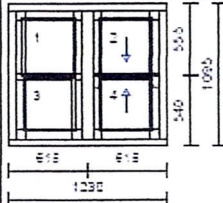


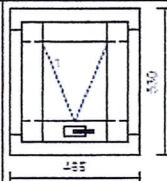
Plan for the smaller sash window,
front elevation, ground floor

www.lemonglass.co.uk
enquiries@lemonglass.co.uk

3		1 Pcs.	Profile:	Sliding Sash Spiral Balance
			Wood	PINE FINGERJOINTED
			Colour	Standard WHITE RAL 9016
			1.1	4/8/4 4/8Ar/4 U=1,7
			2.1	4/8/4 4/8Ar/4 U=1,7
			3.1	4/8/4 4/8Ar/4 U=1,7
			4.1	4/8/4 4/8Ar/4 U=1,7
			Fittings	FIXED SASH + VS Upper Slider + FIXED SASH + VS Bottom Slider
			Gasket	Biala
			Silicon	WHITE
			Cill	Standard HARDWOOD CILL
			Weight	61.011 kg
			Dimension	1230 mm x 1095 mm

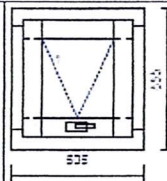
1 Pcs. Fitch fastener locking Satin chrome
2 Pcs. Hook lifts Satin chrome
1 Pcs. Pole Ring Satin chrome
1,230 m Cill extension 20x45mm (165mm OVERALL)

Plan for lower window on side elevation

4		1 Pcs.	Profile:	Casement INLINE
			Wood	PINE FINGERJOINTED
			Colour	Standard WHITE RAL 9016
			1.1	4/16/4 4S/16Ar/4LE U=1,1 Standard Matt (Frosted/Sandblasted)
			Fittings	Top Hung EASY CLEAN
			Gasket	Biala
			Silicon	WHITE
			Cill	PLANT-ON CILL
			Weight	10.482 kg
			Dimension	465 mm x 530 mm

0,465 m Casement Inline cill extension 30x40mm
(100mm OVERALL)
1 Pcs. Handle POLISHED CHROME

Plan for upper window on side elevation

5		1 Pcs.	Profile:	Casement INLINE
			Wood	PINE FINGERJOINTED
			Colour	Standard WHITE RAL 9016
			1.1	4/16/4 4/16Ar/4 U=1,1 Standard
			Fittings	Top Hung EASY CLEAN
			Gasket	Biala
			Silicon	WHITE
			Cill	PLANT-ON CILL
			Weight	11.559 kg
			Dimension	505 mm x 505 mm

0,505 m Casement Inline cill extension 30x40mm
(100mm OVERALL)
1 Pcs. Handle POLISHED CHROME