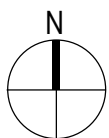

2 **Block Plan**
 1 : 500

Rev: _____ Details: _____ Date: _____


1 **Location Plan**
 1 : 1250



TECHNICALDETAIL
 DESIGN FOR THE REAL WORLD
WWW.TECHNICALDETAIL.CO.UK
 01707 645161 | INFO@TECHNICALDETAIL.CO.UK
 66A HIGH STREET | POTTERS BAR | HERTS | EN6 5AB



Project: Manor Cottage, Vineyards Road, Northaw, EN6 4PQ	Drawn By: GMJ
Drawing Title: Location and Block Plan (A3)	Date Drawn: 18/03/2022
Drawing Number: TDC065/ EX/001	Scale: As indicated