

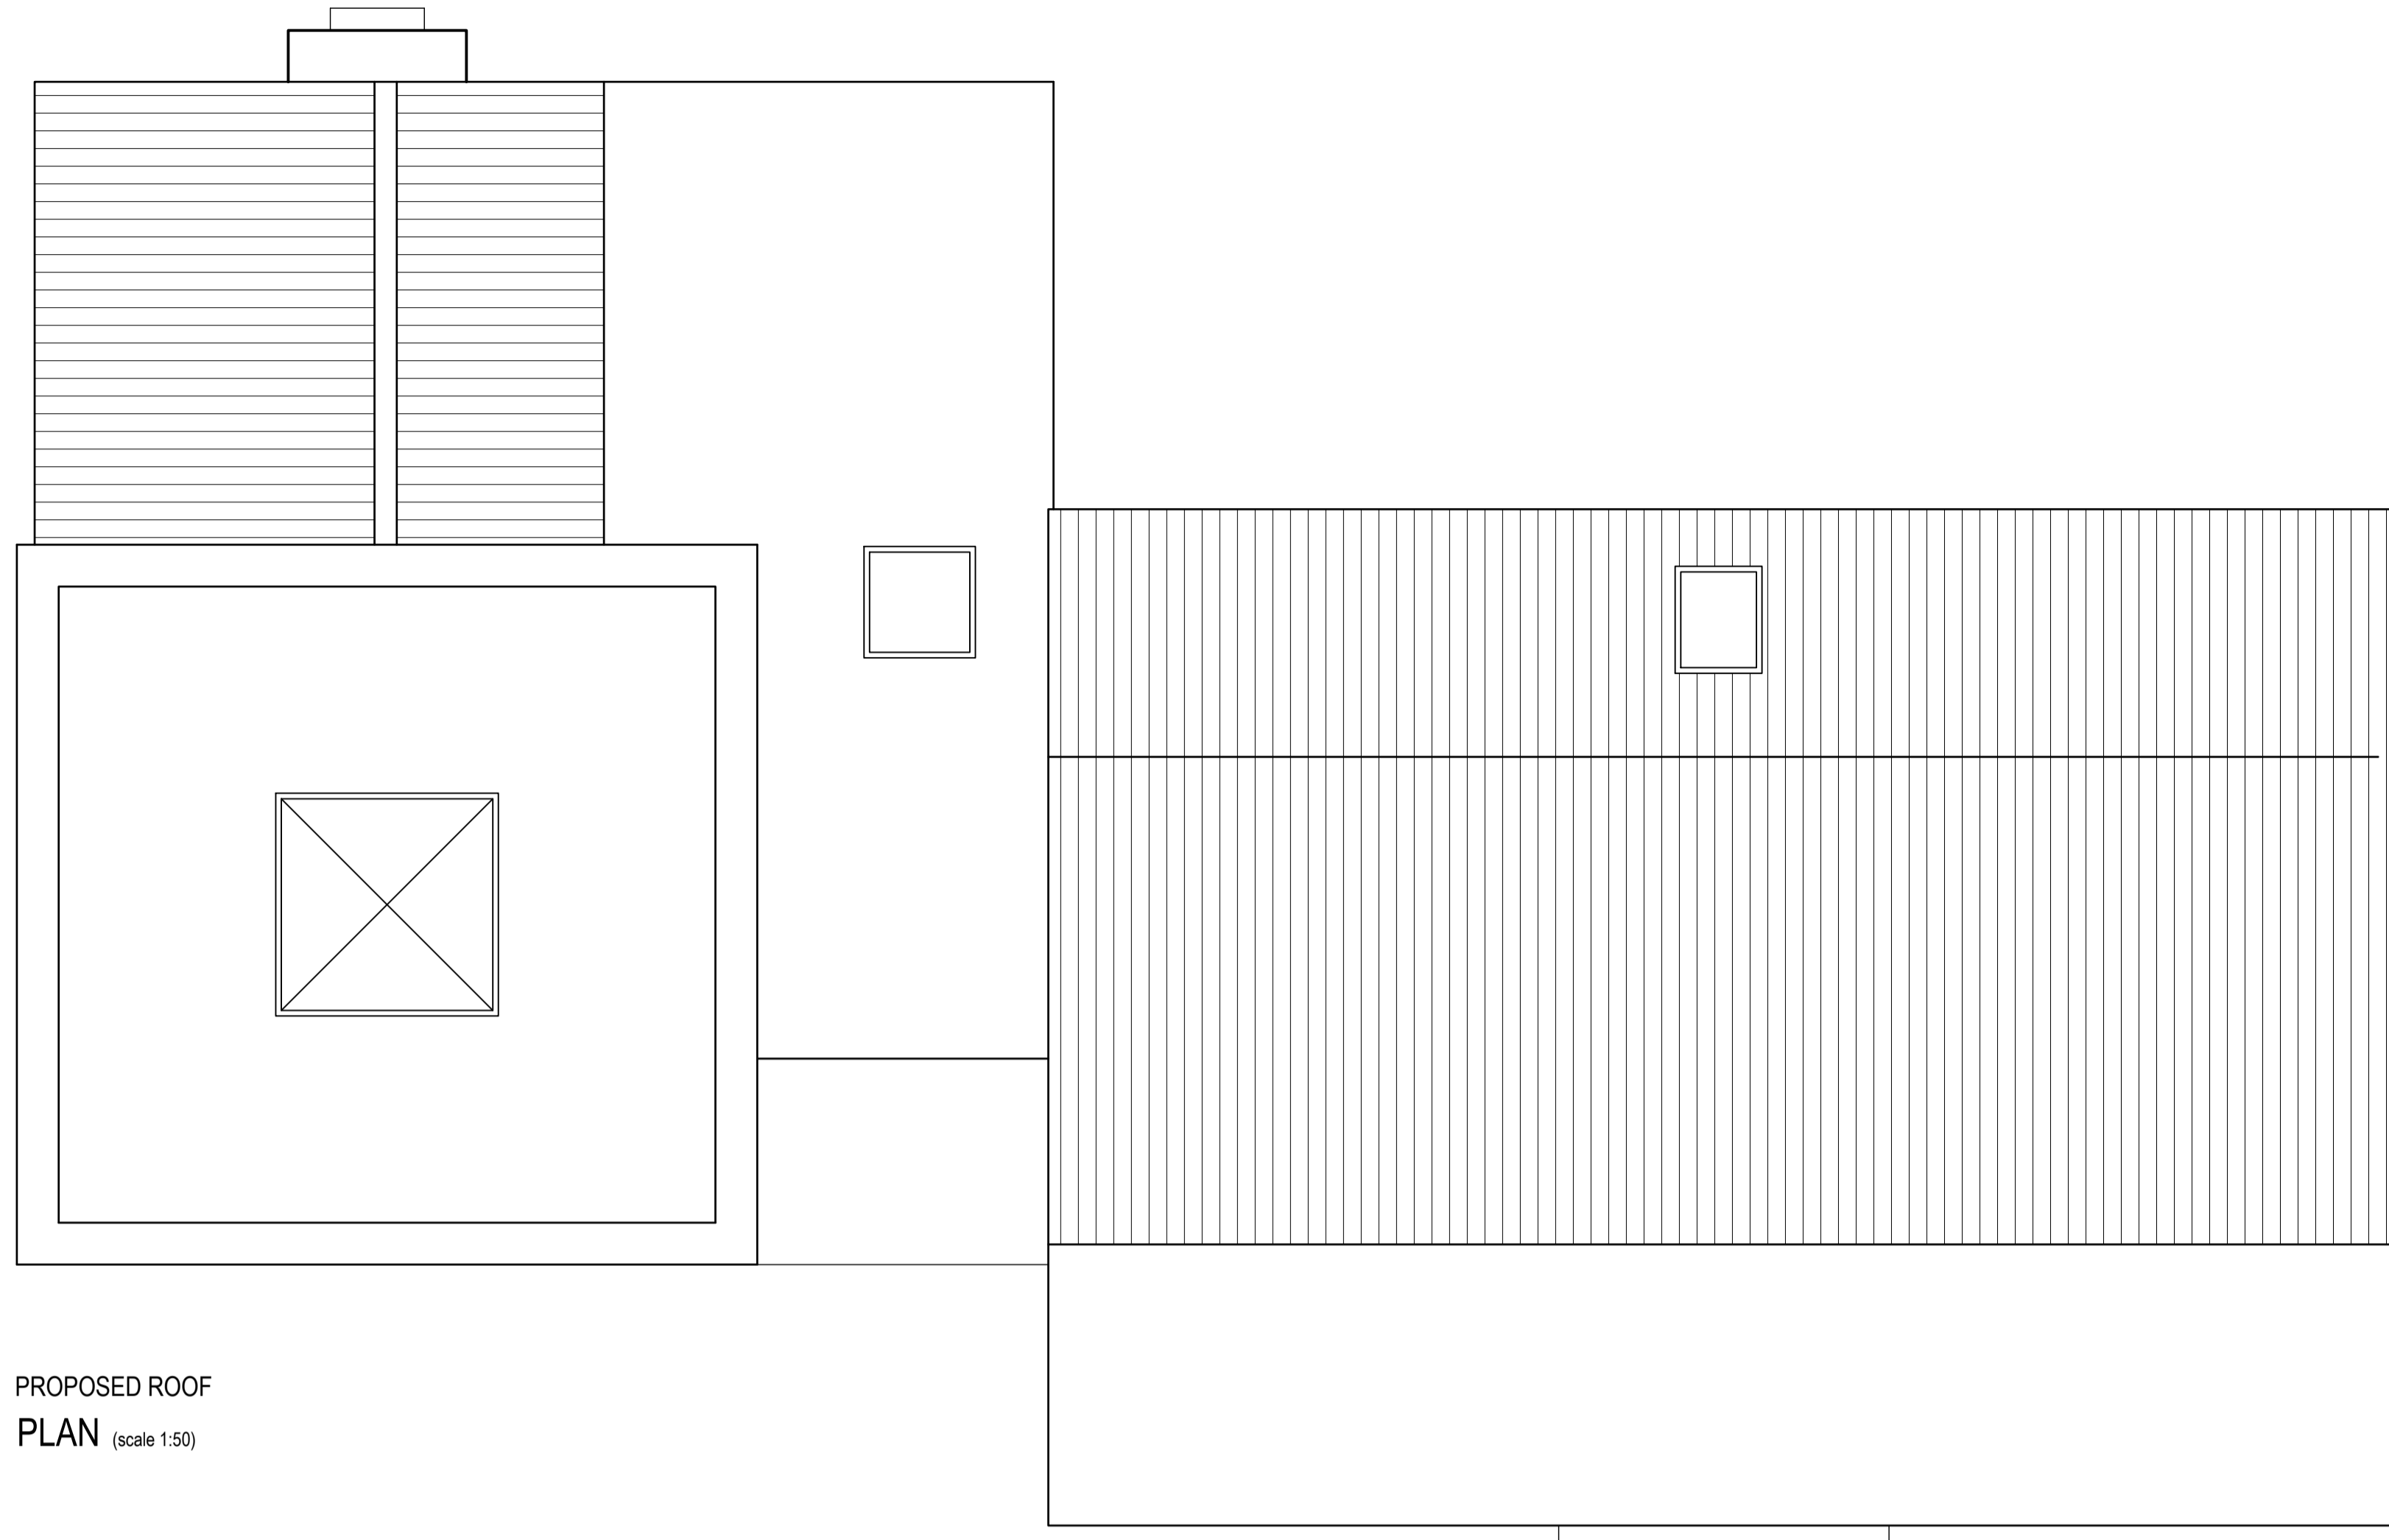


PLEASE NOTE:
 • This drawing is for the purpose of design development ONLY and is NOT FOR CONSTRUCTION unless stated otherwise.
 • Any construction details are indicative only and should not be used for setting out.
 • Confirmation of sizes must be performed onsite prior to manufacture or construction of items using these dimensions.
 • © Copyright Technical Detail Ltd 2020

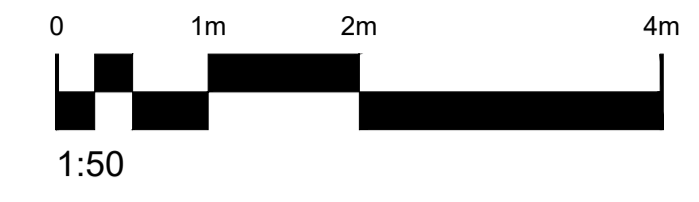

PROPOSED ROOF
 PLAN (scale 1:50)

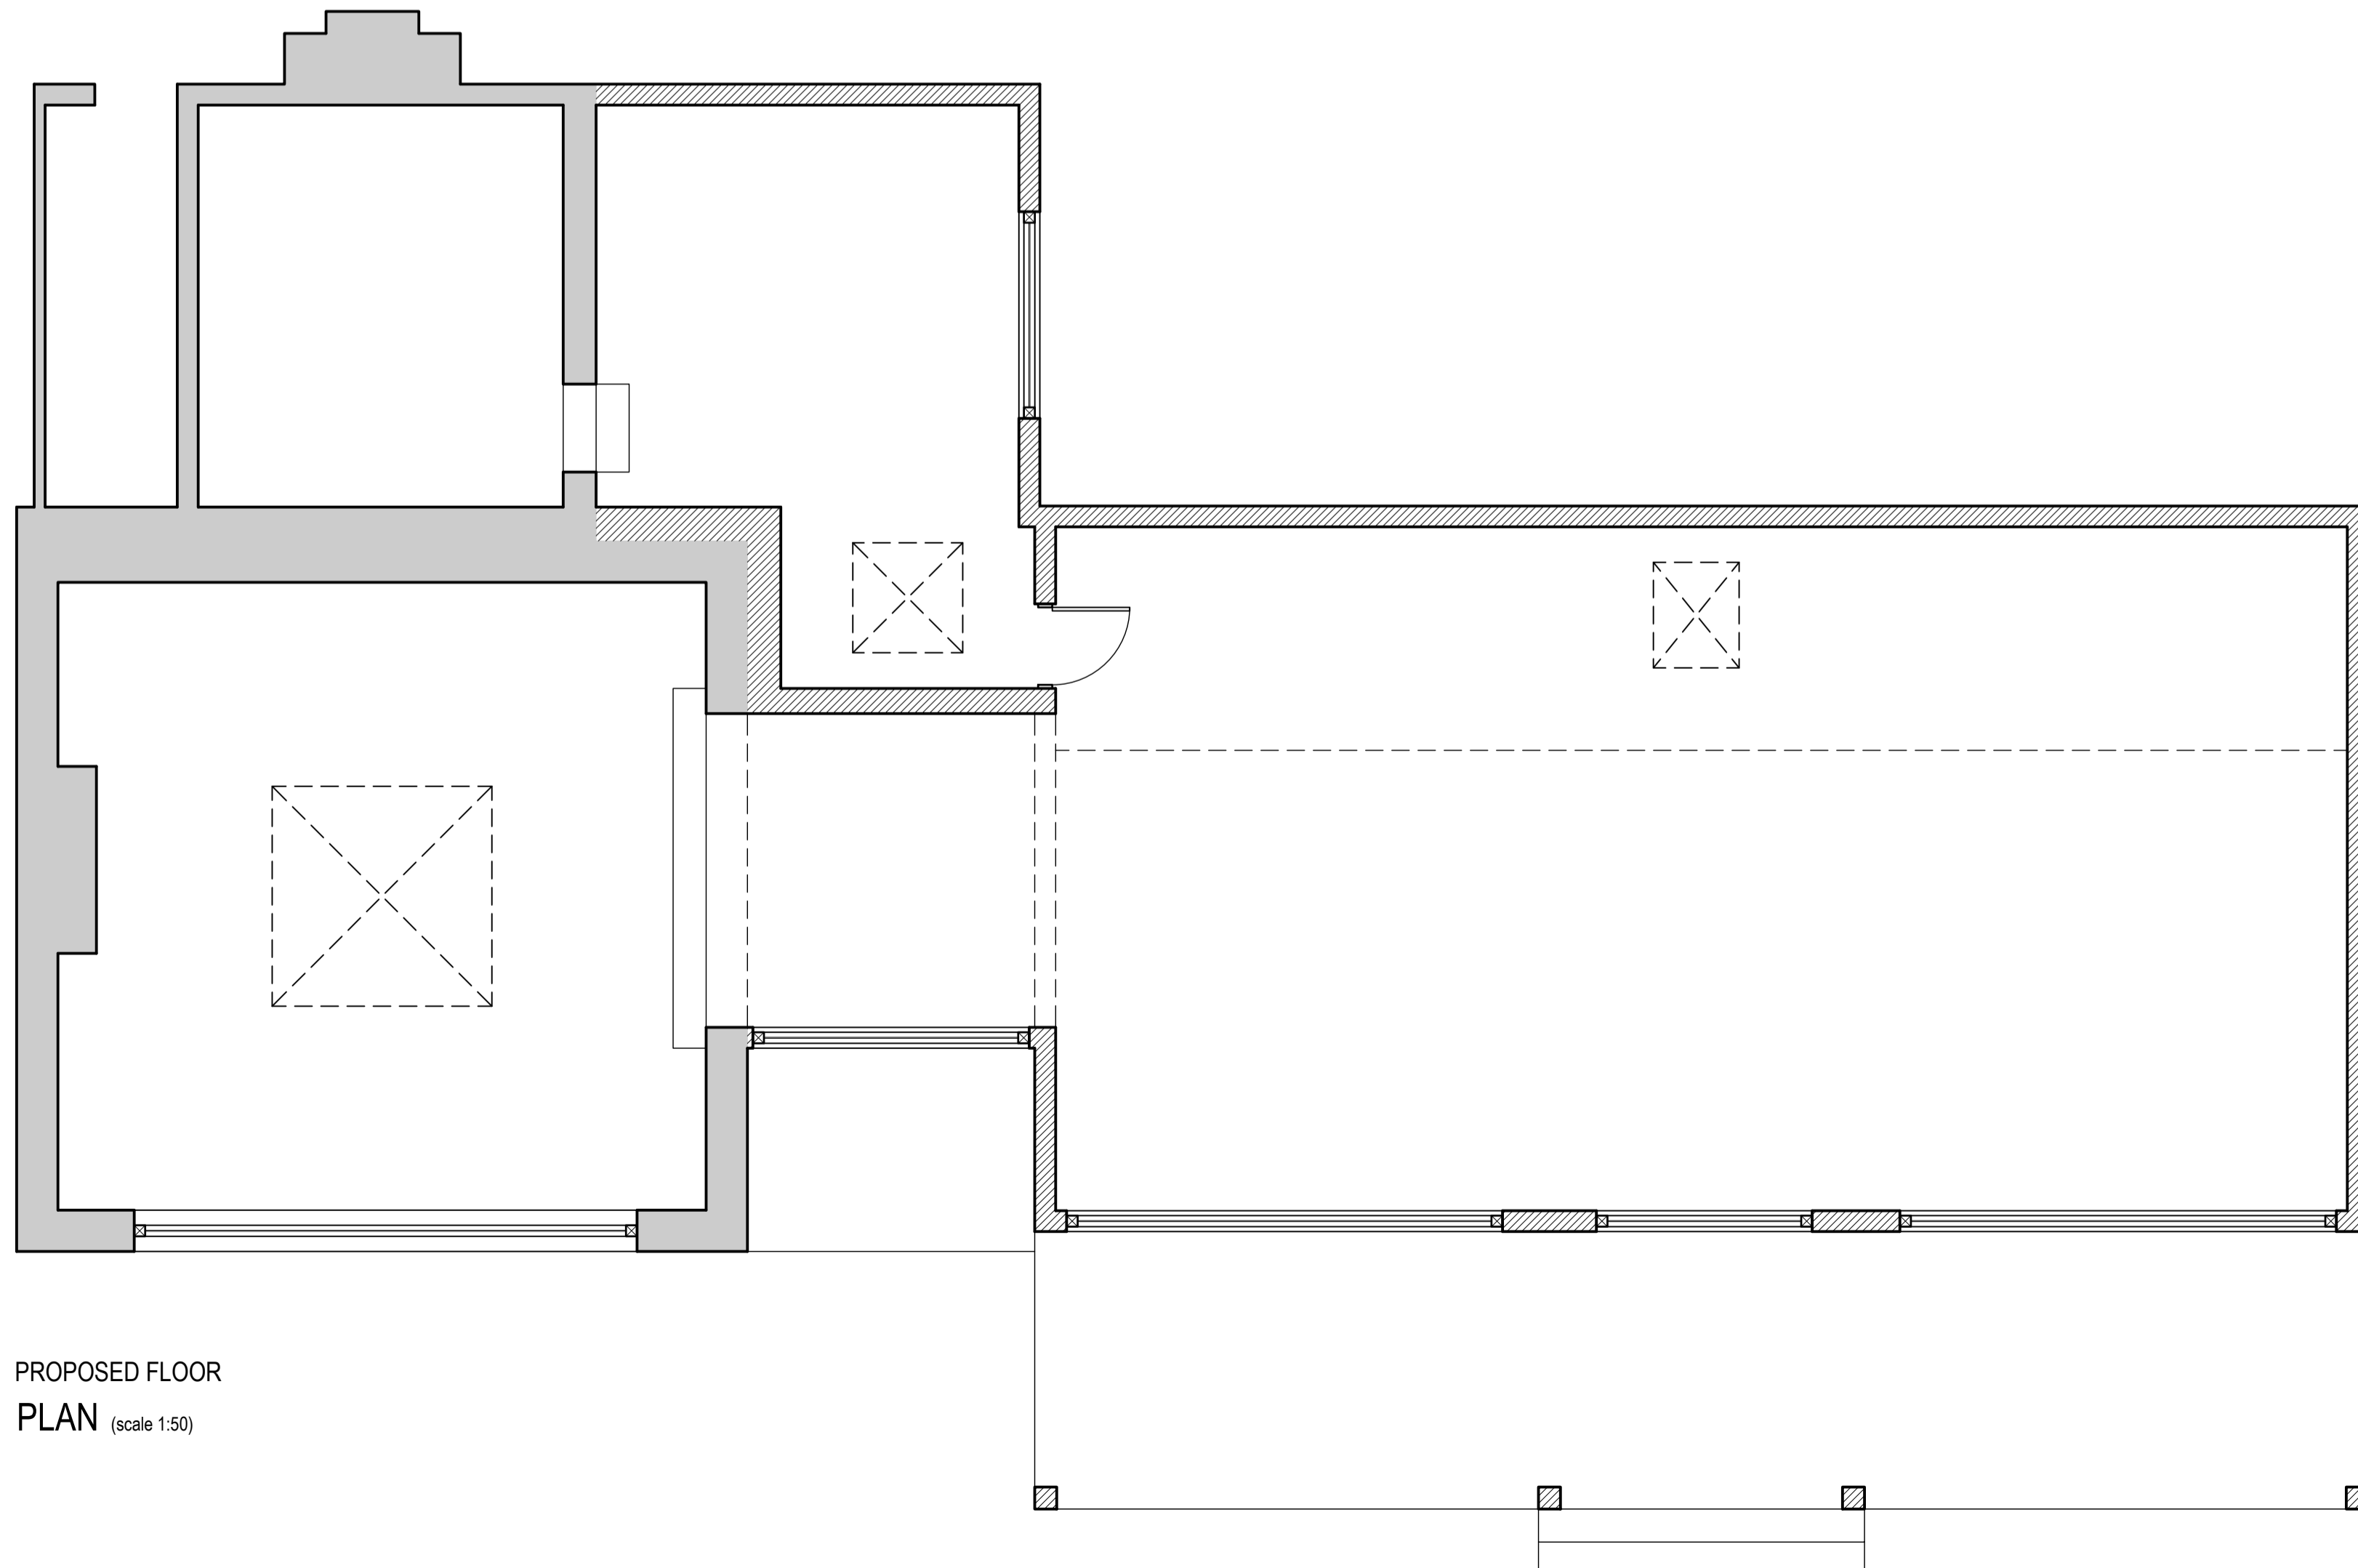

PROPOSED FLOOR
 PLAN (scale 1:50)

Rev:	Details:	Date:
TECHNICALDETAIL DESIGN FOR THE REAL WORLD		
<small>WWW.TECHNICALDETAIL.CO.UK 01707 645161 INFO@TECHNICALDETAIL.CO.UK 66A HIGH STREET POTTERS BAR HERTS EN6 5AB</small>		
Project:	Drawn By:	Date Drawn:
51 Kentish Lane	AEH	09/11/2020
Brookmans Park		
AL9 6NG		
Drawing Title:	Drawing Number:	Scale:
Outbuilding	TDC068/PL/200	1:50 (A1)
Proposed Plans		