

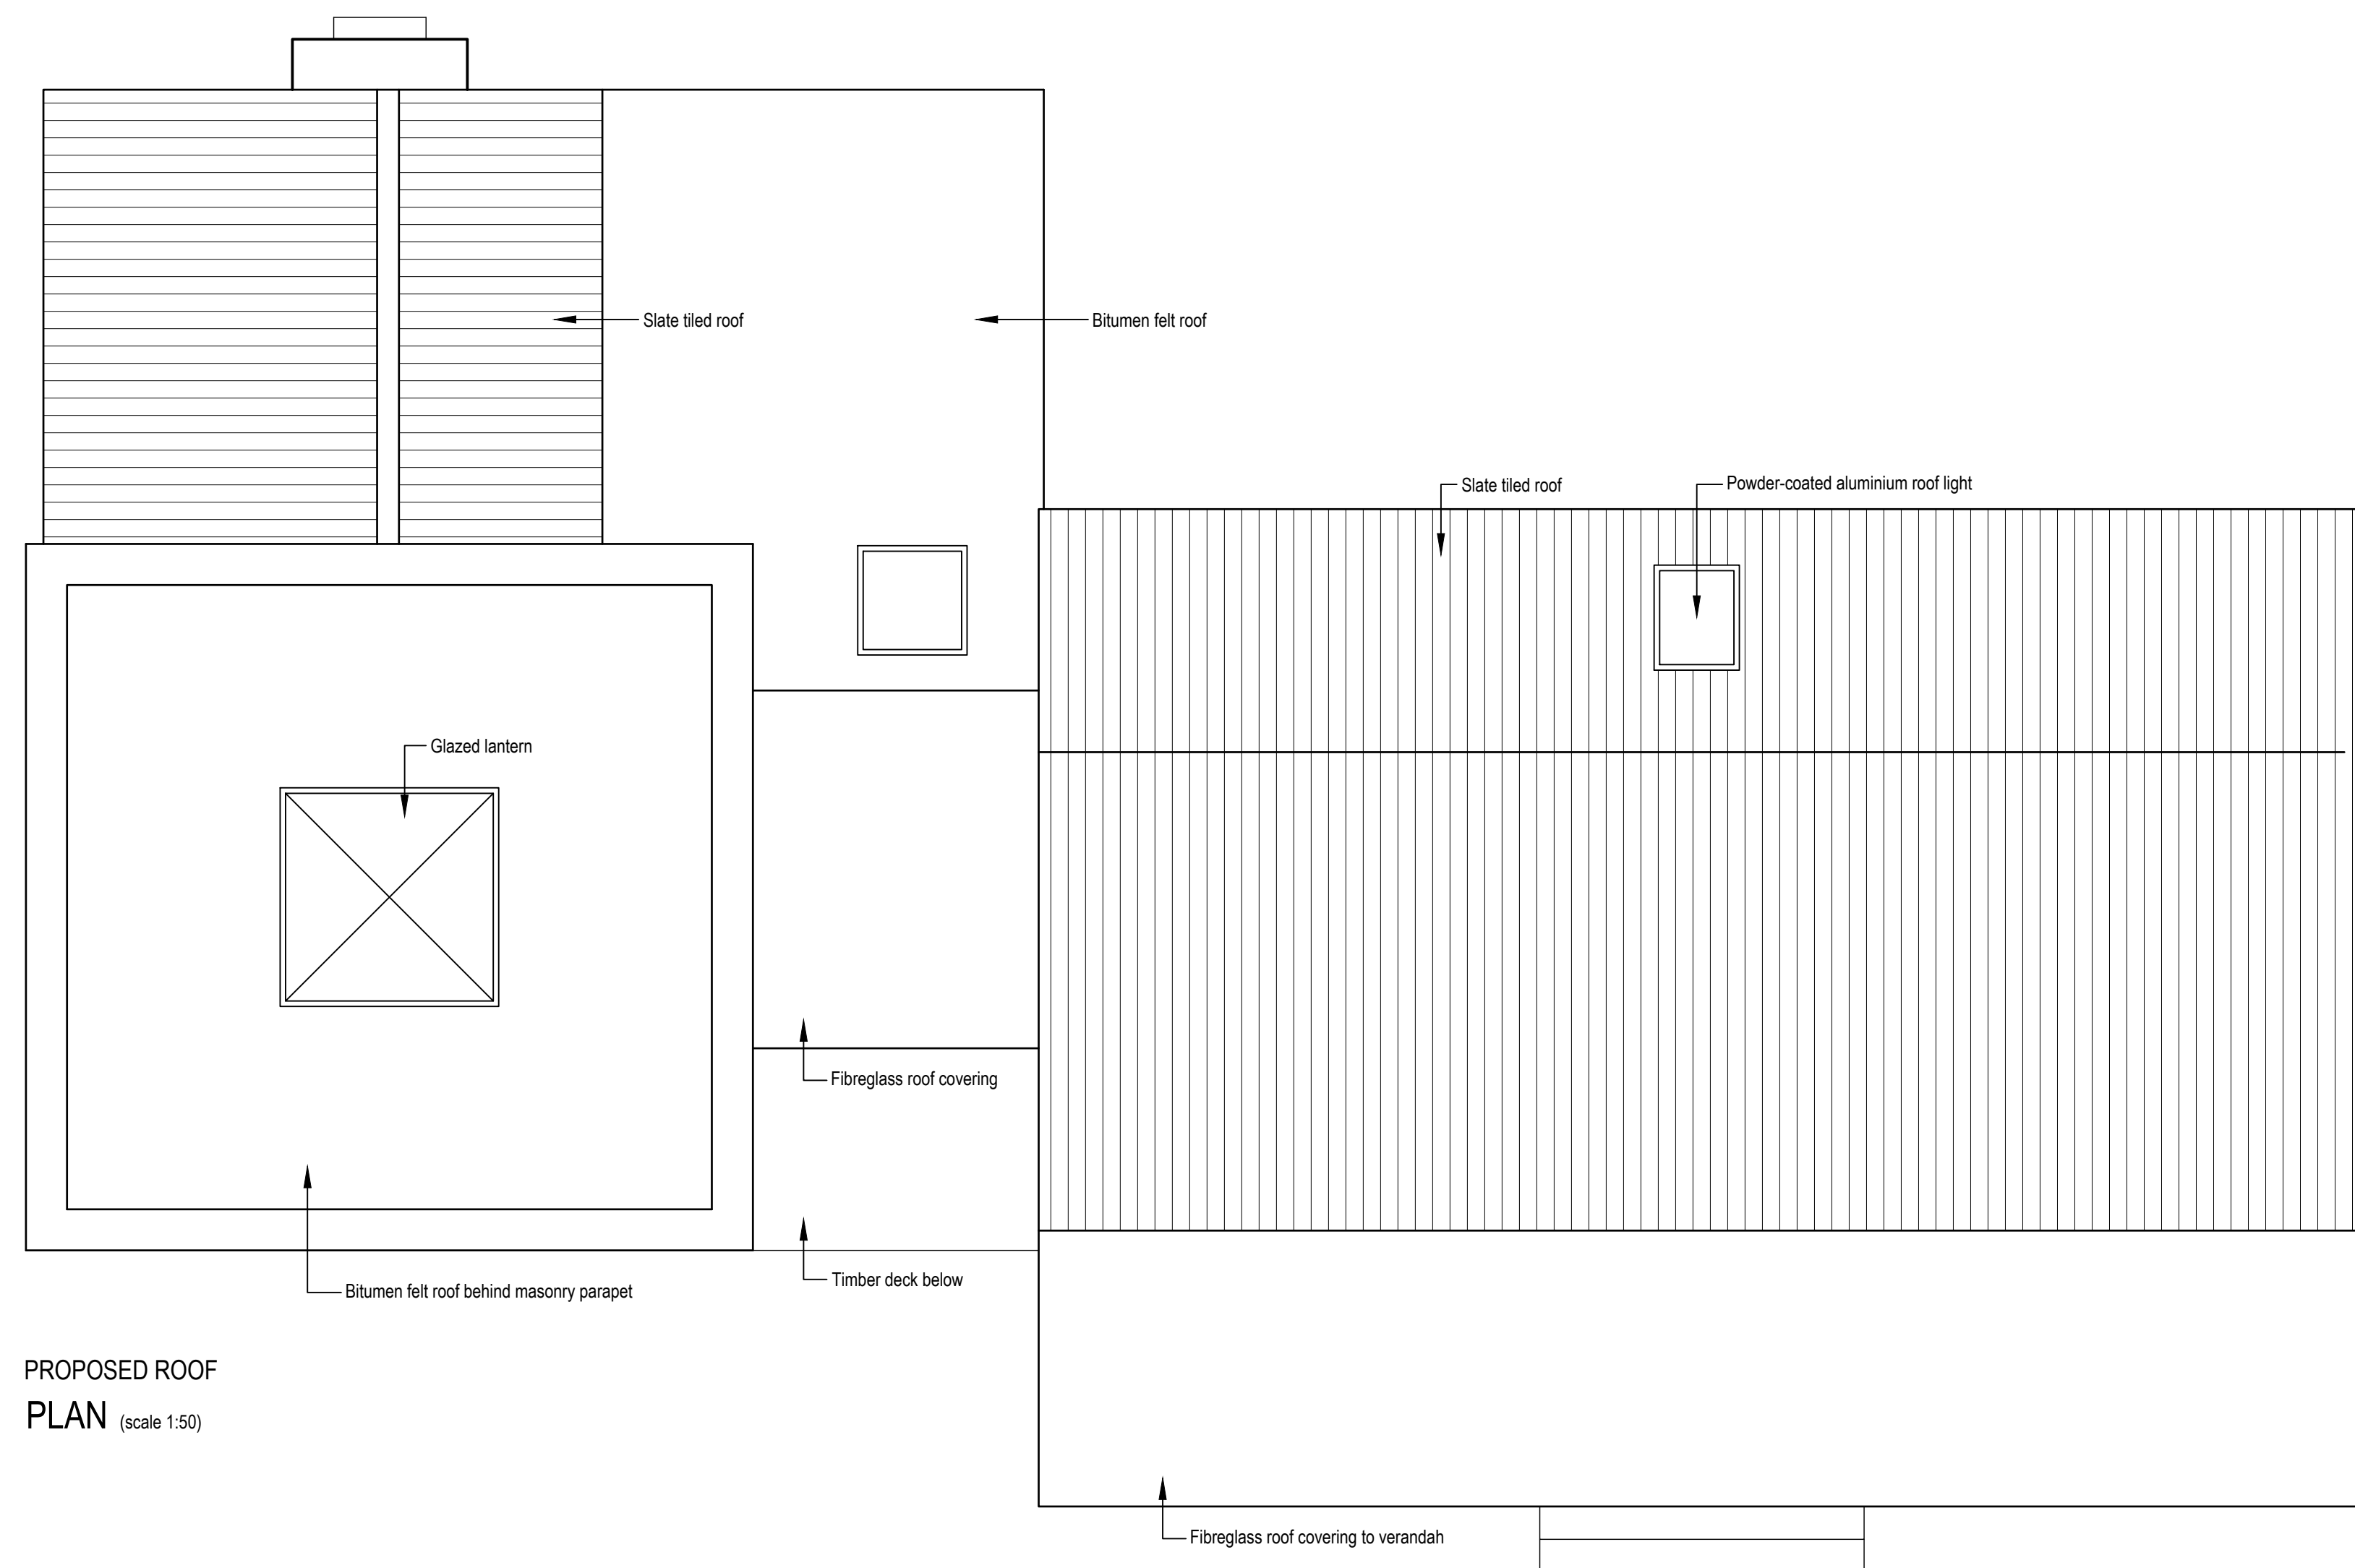


PLEASE NOTE:  
 • This drawing is for the purpose of design development ONLY and is NOT FOR CONSTRUCTION unless stated otherwise.  
 • Any construction details are indicative only and should not be used for setting out.  
 • Confirmation of sizes must be performed onsite prior to manufacture or construction of items using these dimensions.  
 • © Copyright Technical Detail Ltd 2020

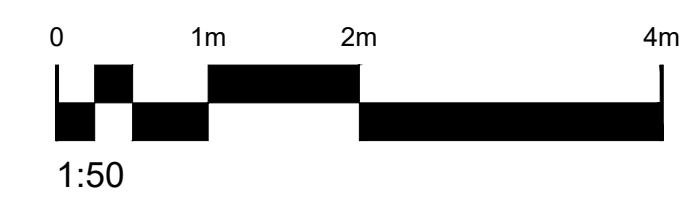

PROPOSED ROOF  
 PLAN (scale 1:50)

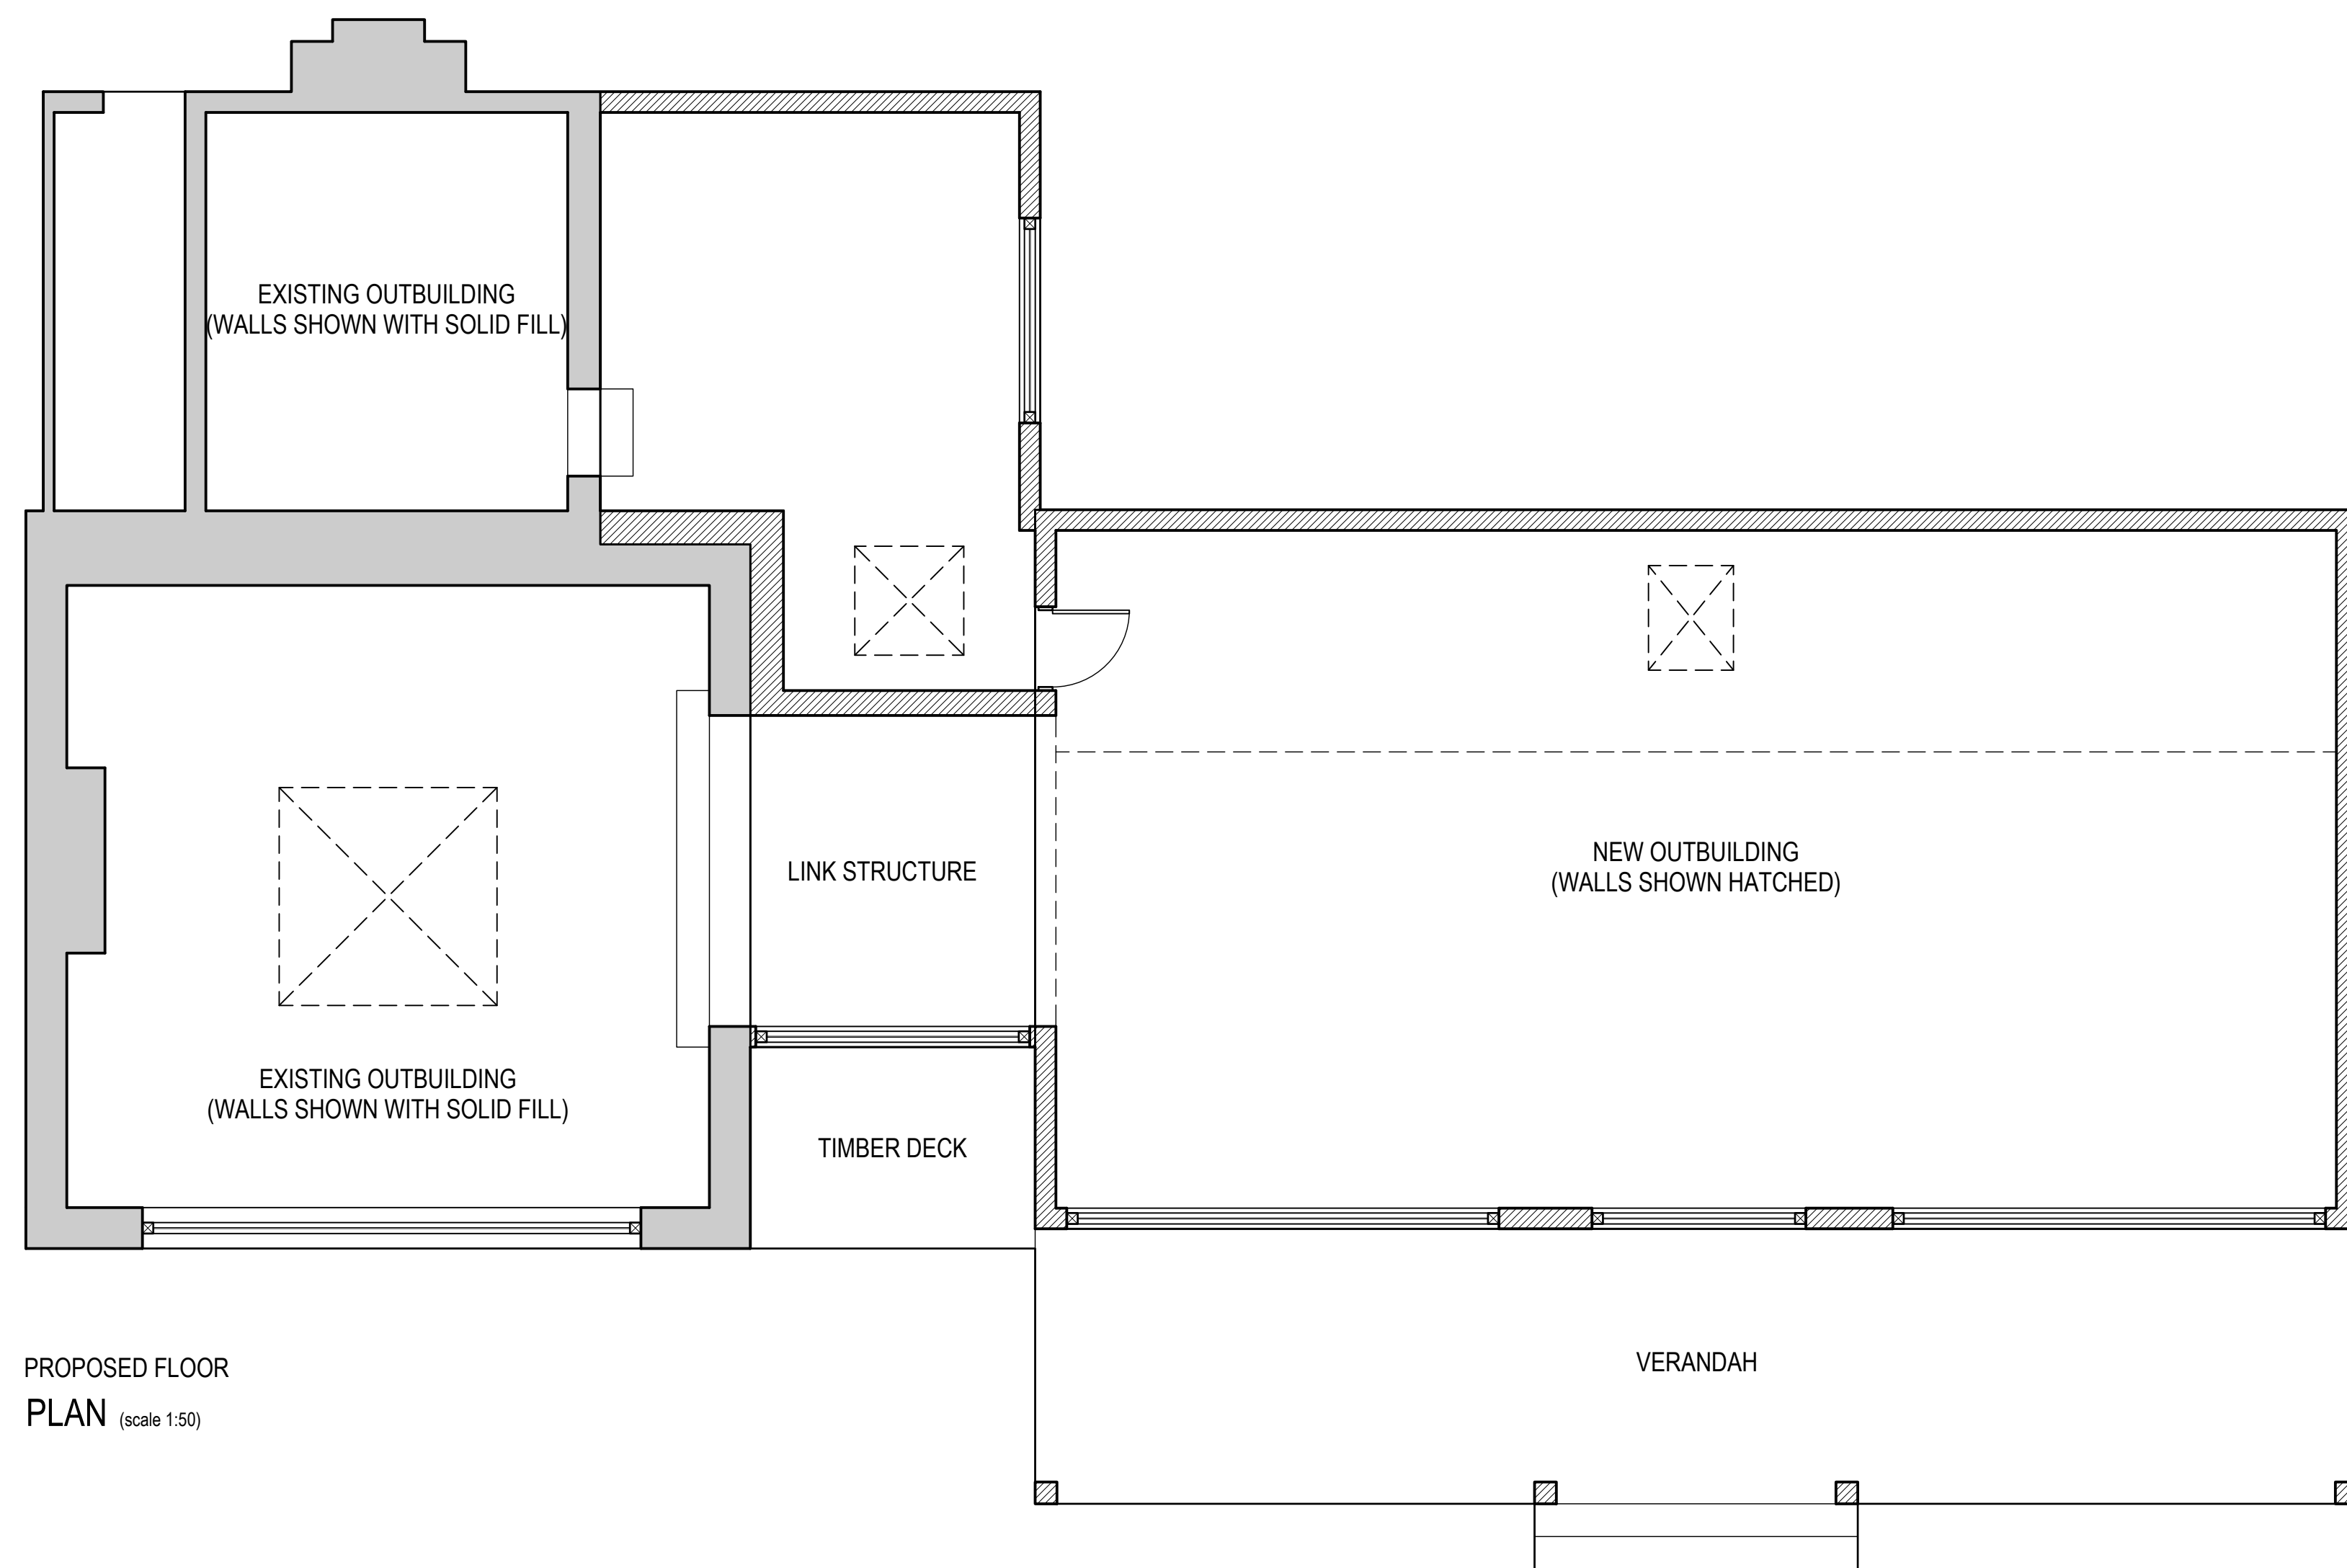

PROPOSED FLOOR  
 PLAN (scale 1:50)

Rev:	Details:	Date:
<b>TECHNICALDETAIL</b> DESIGN FOR THE REAL WORLD		
<small>WWW.TECHNICALDETAIL.CO.UK          01707 645161   INFO@TECHNICALDETAIL.CO.UK          66A HIGH STREET   POTTERS BAR   HERTS   EN6 5AB</small>		
Project:	Drawn By:	Date Drawn:
51 Kentish Lane	AEH	04/03/2021
Brookmans Park		
AL9 6NG		
Drawing Title:	Drawing Number:	
Outbuilding	TDC068/PL/200	
Proposed Plans	Scale:	Rev:
	1:50 (A1)	-