


10/03/09
2010/265

Veolia Water Three Valleys

Ref :

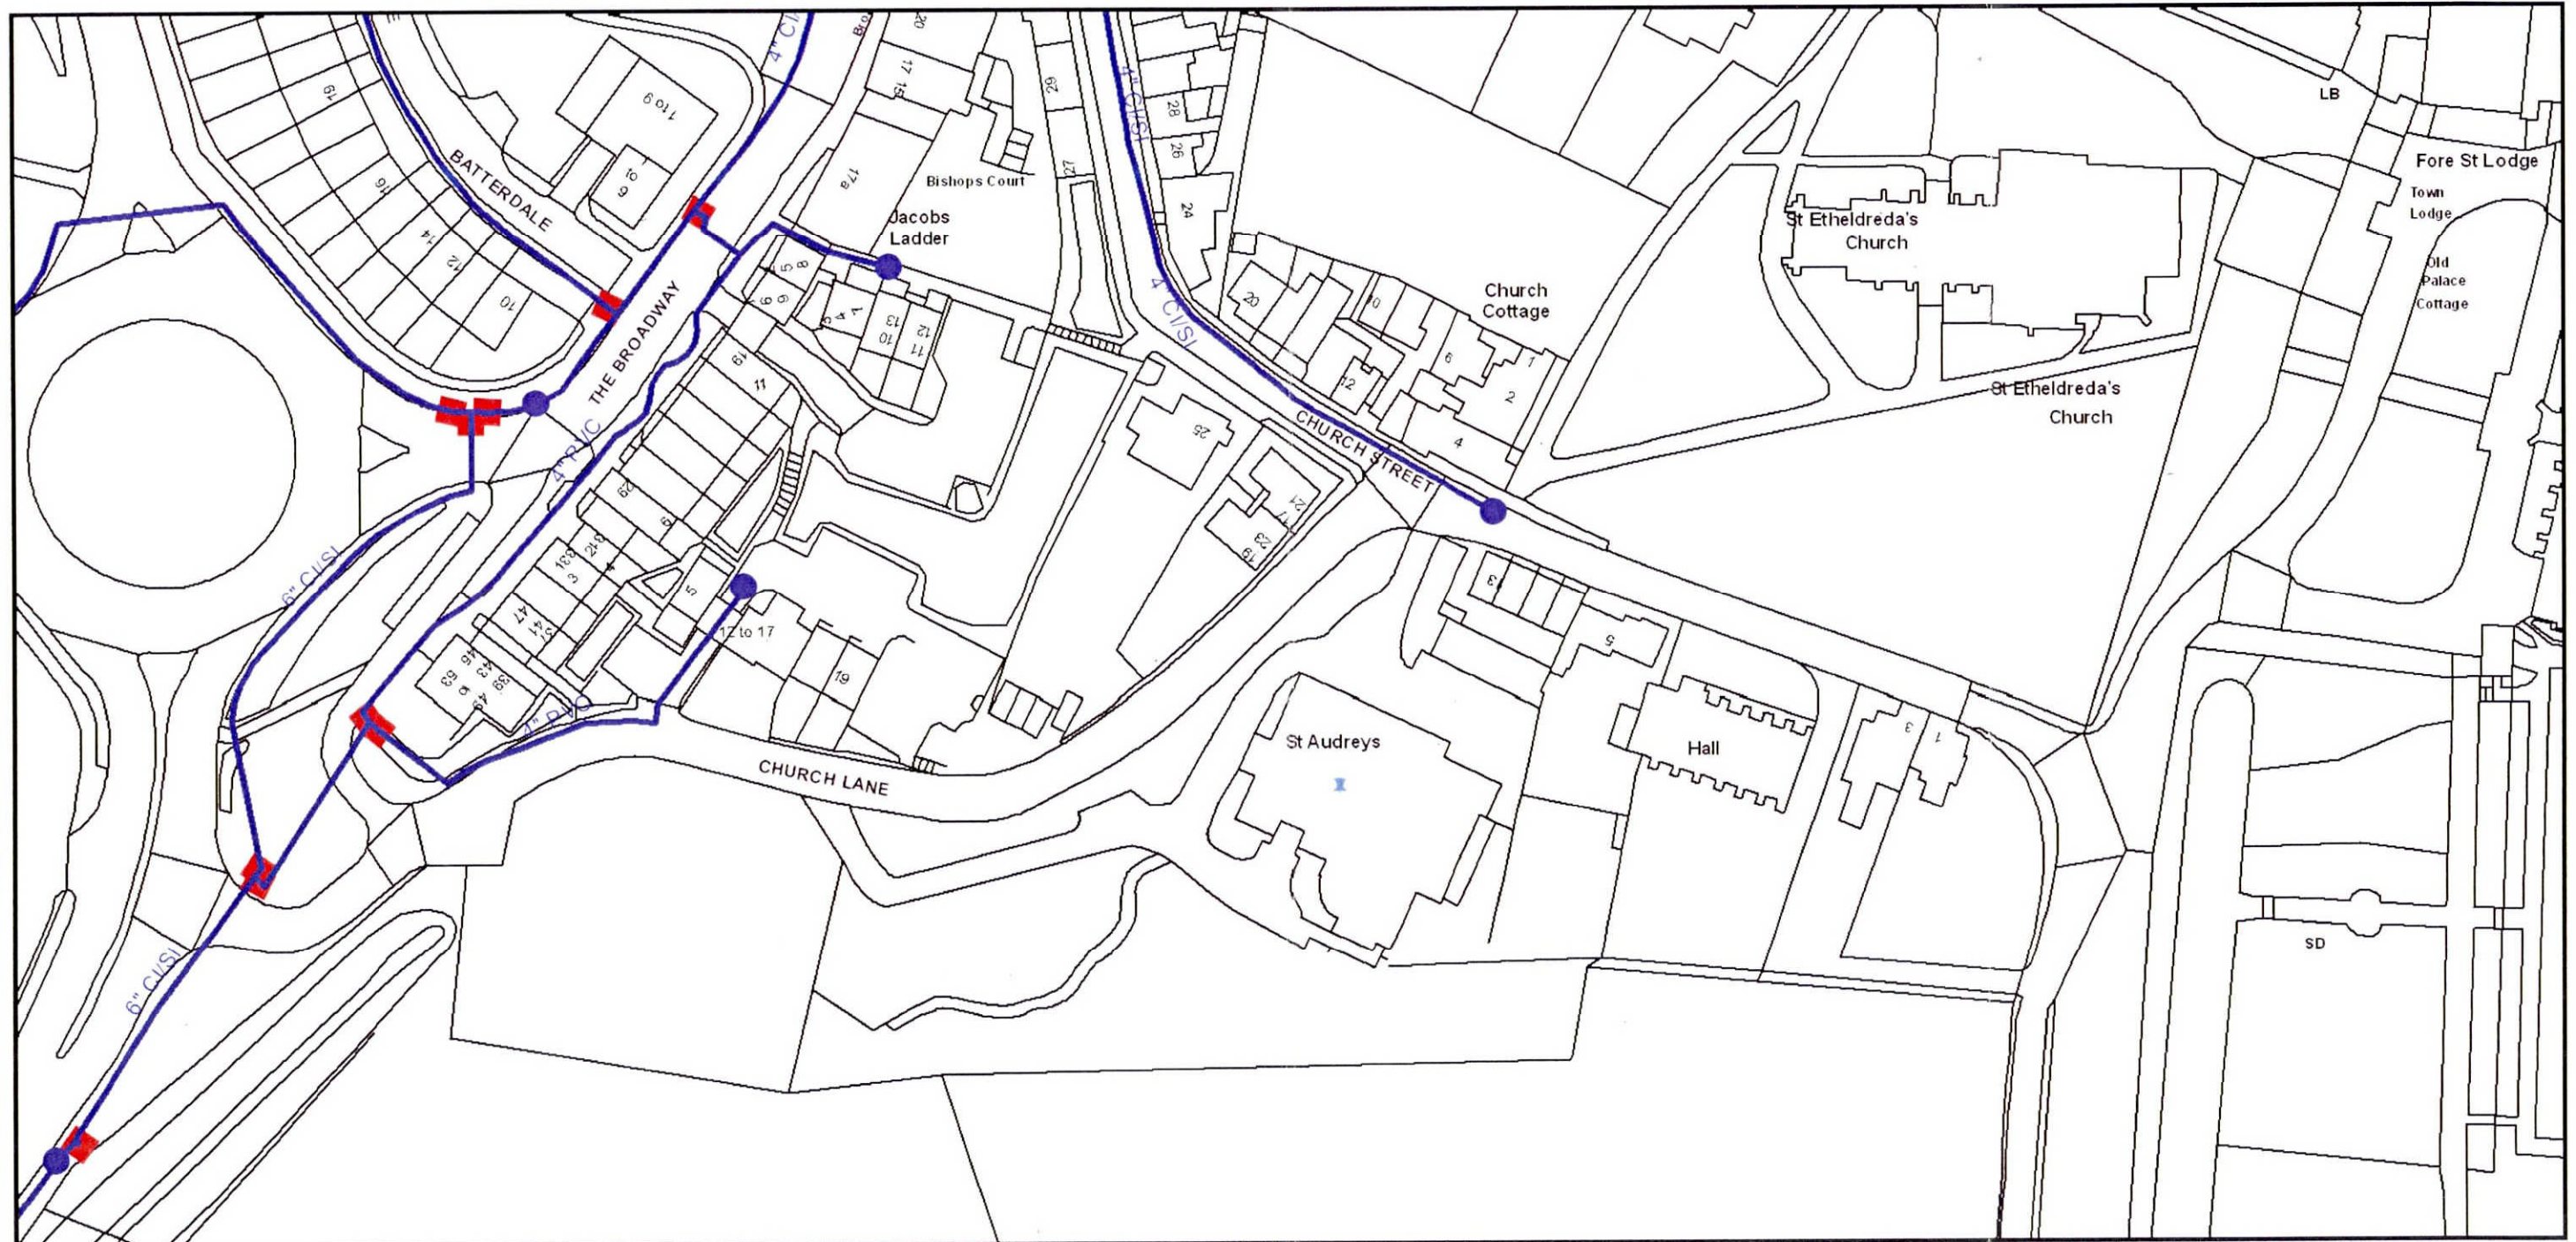

Copyright Veolia Water Central Ltd (VWC). Based upon the Ordnance Survey Map by VWC by permission of Ordnance Survey on behalf of the Controller of Her Majesty's Stationery Office. Crown copyright Veolia Water Central Ltd Licence No. 100024947. Plans are the property of VWC and may not be reproduced or distributed in any form (or any part) without the written permission of VWC. Plans are continuously being updated, so out of date plans should be destroyed and not relied upon.

The position of Company apparatus shown on this plan is provided for guidance only. Therefore the Company accepts no responsibility in the event of inaccuracy. The actual position of apparatus must be determined on site by making hand dug trial holes. The Company requires a minimum of two working days notice of the intention to excavate trial holes. Except where prior written permission has been obtained, it is an offence under Section 174 of the Water Industry Act 1991 to operate or interfere with any valves, hydrants or other apparatus vested in Veolia Water Central Ltd



Map Centre
523399,208433

	Fitting		Service Pipe *
	Hydrant		
	Distribution Main		
	Abandoned Main		

* Note the position of any service pipe shown on this map is taken from unverified records and may be incorrect

This map was created by the Veolia Water GIS Department, Tamblin Way, Hatfield, Herts, AL10 9EZ
Created on 02/12/2009 15:42:01