



NOTES:

All construction to comply with all relevant and current building regulations.
 For building regulation compliance please refer building regulation/ structural engineers drawing.
 All Dimensions to be measured by contractor on site prior to construction. Not for construction.

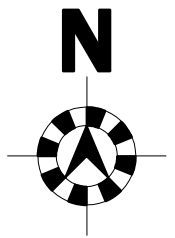

01 EXISTING SITE PLAN
 SCALE 1:200

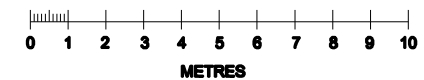

D1	25/06/2023	Planning
REV.	DATE	REASON FOR ISSUE
POWELL SKELTE ASSOCIATES ARCHITECTS & DEVELOPMENT CONSULTANTS		
17 Beechcroft Avenue Harrow Middlesex HA2 7JD		
Project Address: 59 61 & 65 Tiger Moth Way Hatfield		
Project Number: PSA 2279		
Description: Change of Use.		
SCALE:	1:200@A3	TIG1007