

LEGEND

A CATEGORY TREE
Trees of high quality with an estimated life expectancy of at least 40 years

B CATEGORY TREE
Trees of moderate quality with an estimated remaining life expectancy of at least 20 years


C CATEGORY TREE
Trees of low quality with an estimated remaining life expectancy of at least 10 years, or young trees with a stem diameter below 150 mm

U CATEGORY TREE
Those in such a condition that they cannot realistically be retained as living tree in the context of the current land use for longer than 10 years

ROOT PROTECTION AREA (RPA) FOR A & B CATEGORY TREES

RPA FOR C CATEGORY TREES

NOTE:
FOR PLANNING PURPOSES ONLY
DO NOT SCALE FROM DRAWING

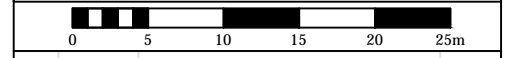

Rev	Date	Details	Drawn
-----	------	---------	-------

ACD
Ecology
Arboriculture
Landscape Architecture

Rodbourne Rail Business Centre,
Grange Lane, Malmesbury, Wilts, SN16 0ES
Tel: 01666 825646 Fax: 01666 824654

Courtyard House, Mill Lane
Godalming, Surrey, GU7 1EY
Tel: 01483 425714

12 Southgate Street, Winchester,
Hampshire, SO23 9EF
Tel: 01962 855604
www.acdlandscape.co.uk

Copyright of ACD. All rights described in Chapter IV of the Copyright, Designs and Patents Act 1988 have been generally asserted: 2011. Copyright of this plan remains with ACD until all fees have been paid in full.

scheme: Essendon Country Club
Essendon
client: Essendon Ventures Ltd
drawing: Tree Survey Plan
date: 01.05.2013
scale: 1:200@A3
dwg no: PRI18569-01
drawn: TRG checked: MW