

TREE SURVEY PLAN

SITE ADDRESS
Warren Wood Manor, Hornbeam Lane, Essendon

CLIENT
Coutts & Co

JOB REF
DS19051101


DRAWING NO
DS19051101.01

DATE
27/06/2011

Patrick Stilleman Ltd
9 Chestnut Drive, Berkhamsted, Herts,
HP4 2JL 01442 866112




KEY

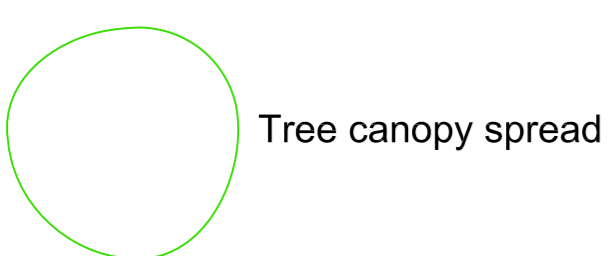

BS 5837 category key

- Category R tree
- Category A tree
- Category B tree
- Category C tree

SCALE
1:500 @ A1

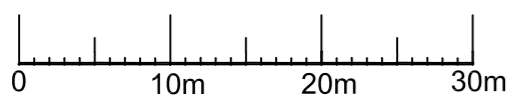

NOTES:

Stem diameters are not drawn to scale. See schedule for dimensions

This drawing must be read in colour

This drawing is based on the topographic survey supplied to us by the client. We have taken the position of the trees included in the survey to be accurate. The following trees were not included on the topographic survey and their locations shown are indicative only: 9, 30, 40, 41, 43, 44, 45, 54, 62, 123, 128, 134, 135

NOTE.
There are numerous trees within the woodland area which have not been included in the topographic survey. These trees are predominantly sycamores with stem diameters below 200mm diameter. Trees not included in the survey are of low significance and should not constrain layout.

Area of Plan
DS19051101.01A
1:250 @ A2