



SEE SPECIFICATION
FOR CONSTRUCTION
NOTES.

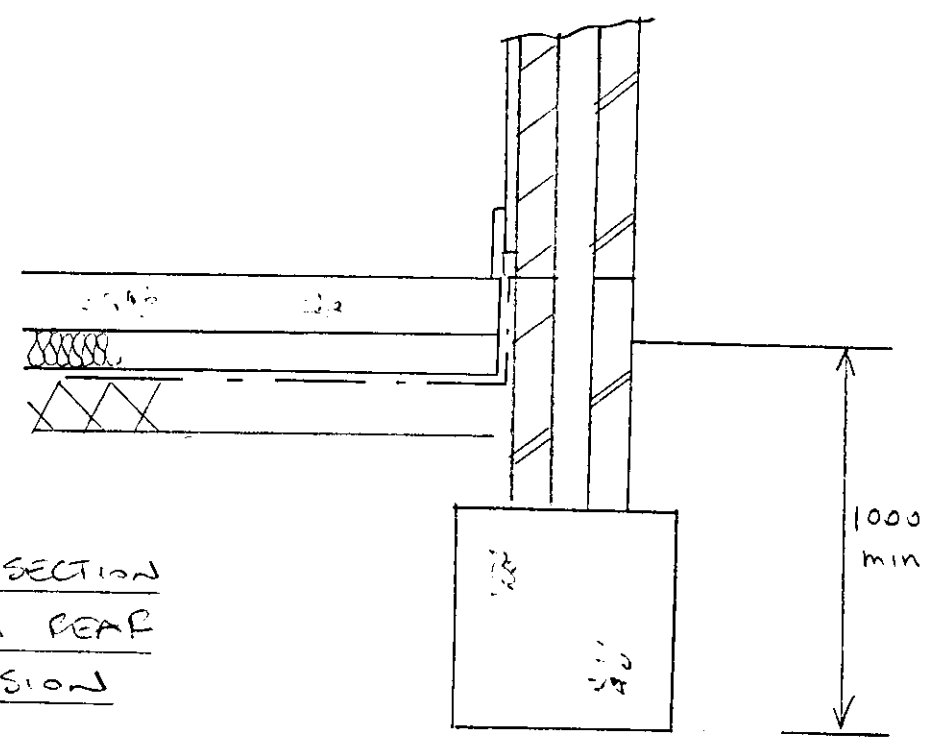

TYPICAL SECTION
THROUGH REAR
EXTENSION

MASTER
BED

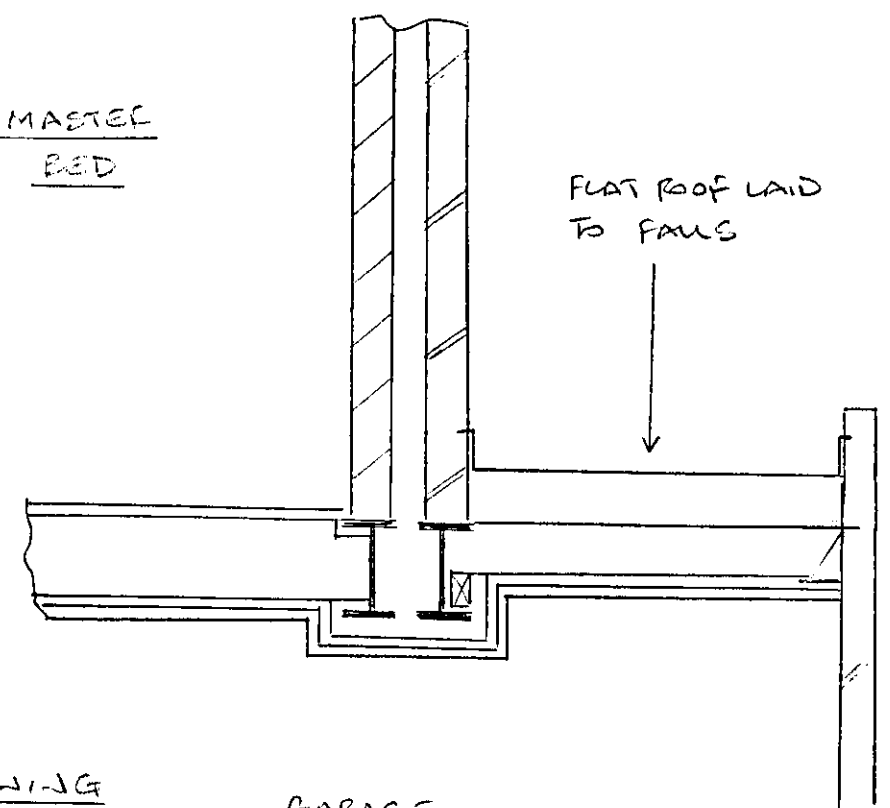

DETAIL SHOWING
SUPPORT TO WALL
OVER GARAGE

GARAGE

SEE SPECIFICATION FOR
DETAILS OF FLAT ROOF
(AS CROWN ROOF).

AMENDMENT
- 8 JAN 2011
NO: 62010/2772

399 ST ALBANS RD WEST

- TYPICAL SECTIONS
- OCTOBER 2010 .10/07 'B'
- SCALE 1:20 CAB

0	0.5	1	2
---	-----	---	---
- REV 'A' 17.11.10
- REV 'B' 30.12.10