



SEE SPECIFICATION
FOR CONSTRUCTION
NOTES.

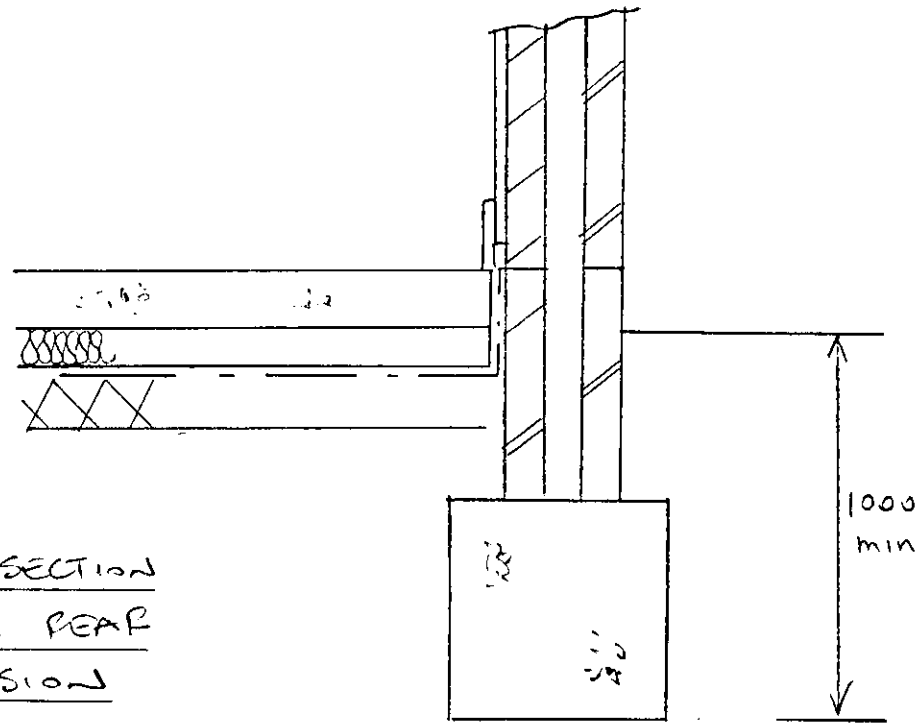

TYPICAL SECTION
THROUGH REAR
EXTENSION

MASTER
BED

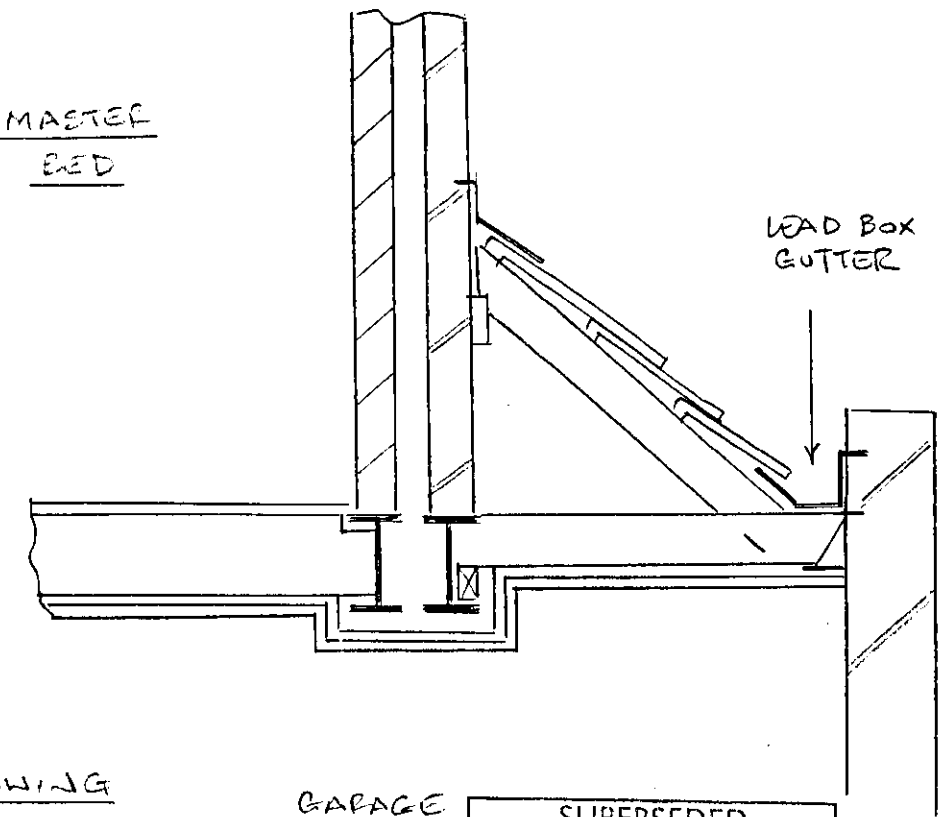

DETAIL SHOWING
SUPPORT TO WALL
OVER GARAGE


GARAGE

SUPERSEDED
- 6 JAN 2011
NO: 6 PLANNING DEPARTMENT
OFFICE COPY

22 NOV 2010

2010/2772

399 ST ALBANS RD WEST

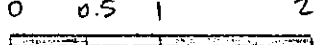- TYPICAL SECTIONS
- OCTOBER 2010 • 10/07
- SCALE 1:20 C A3 
- REV 'A' 17.11.10