


This drawing must be viewed in colour

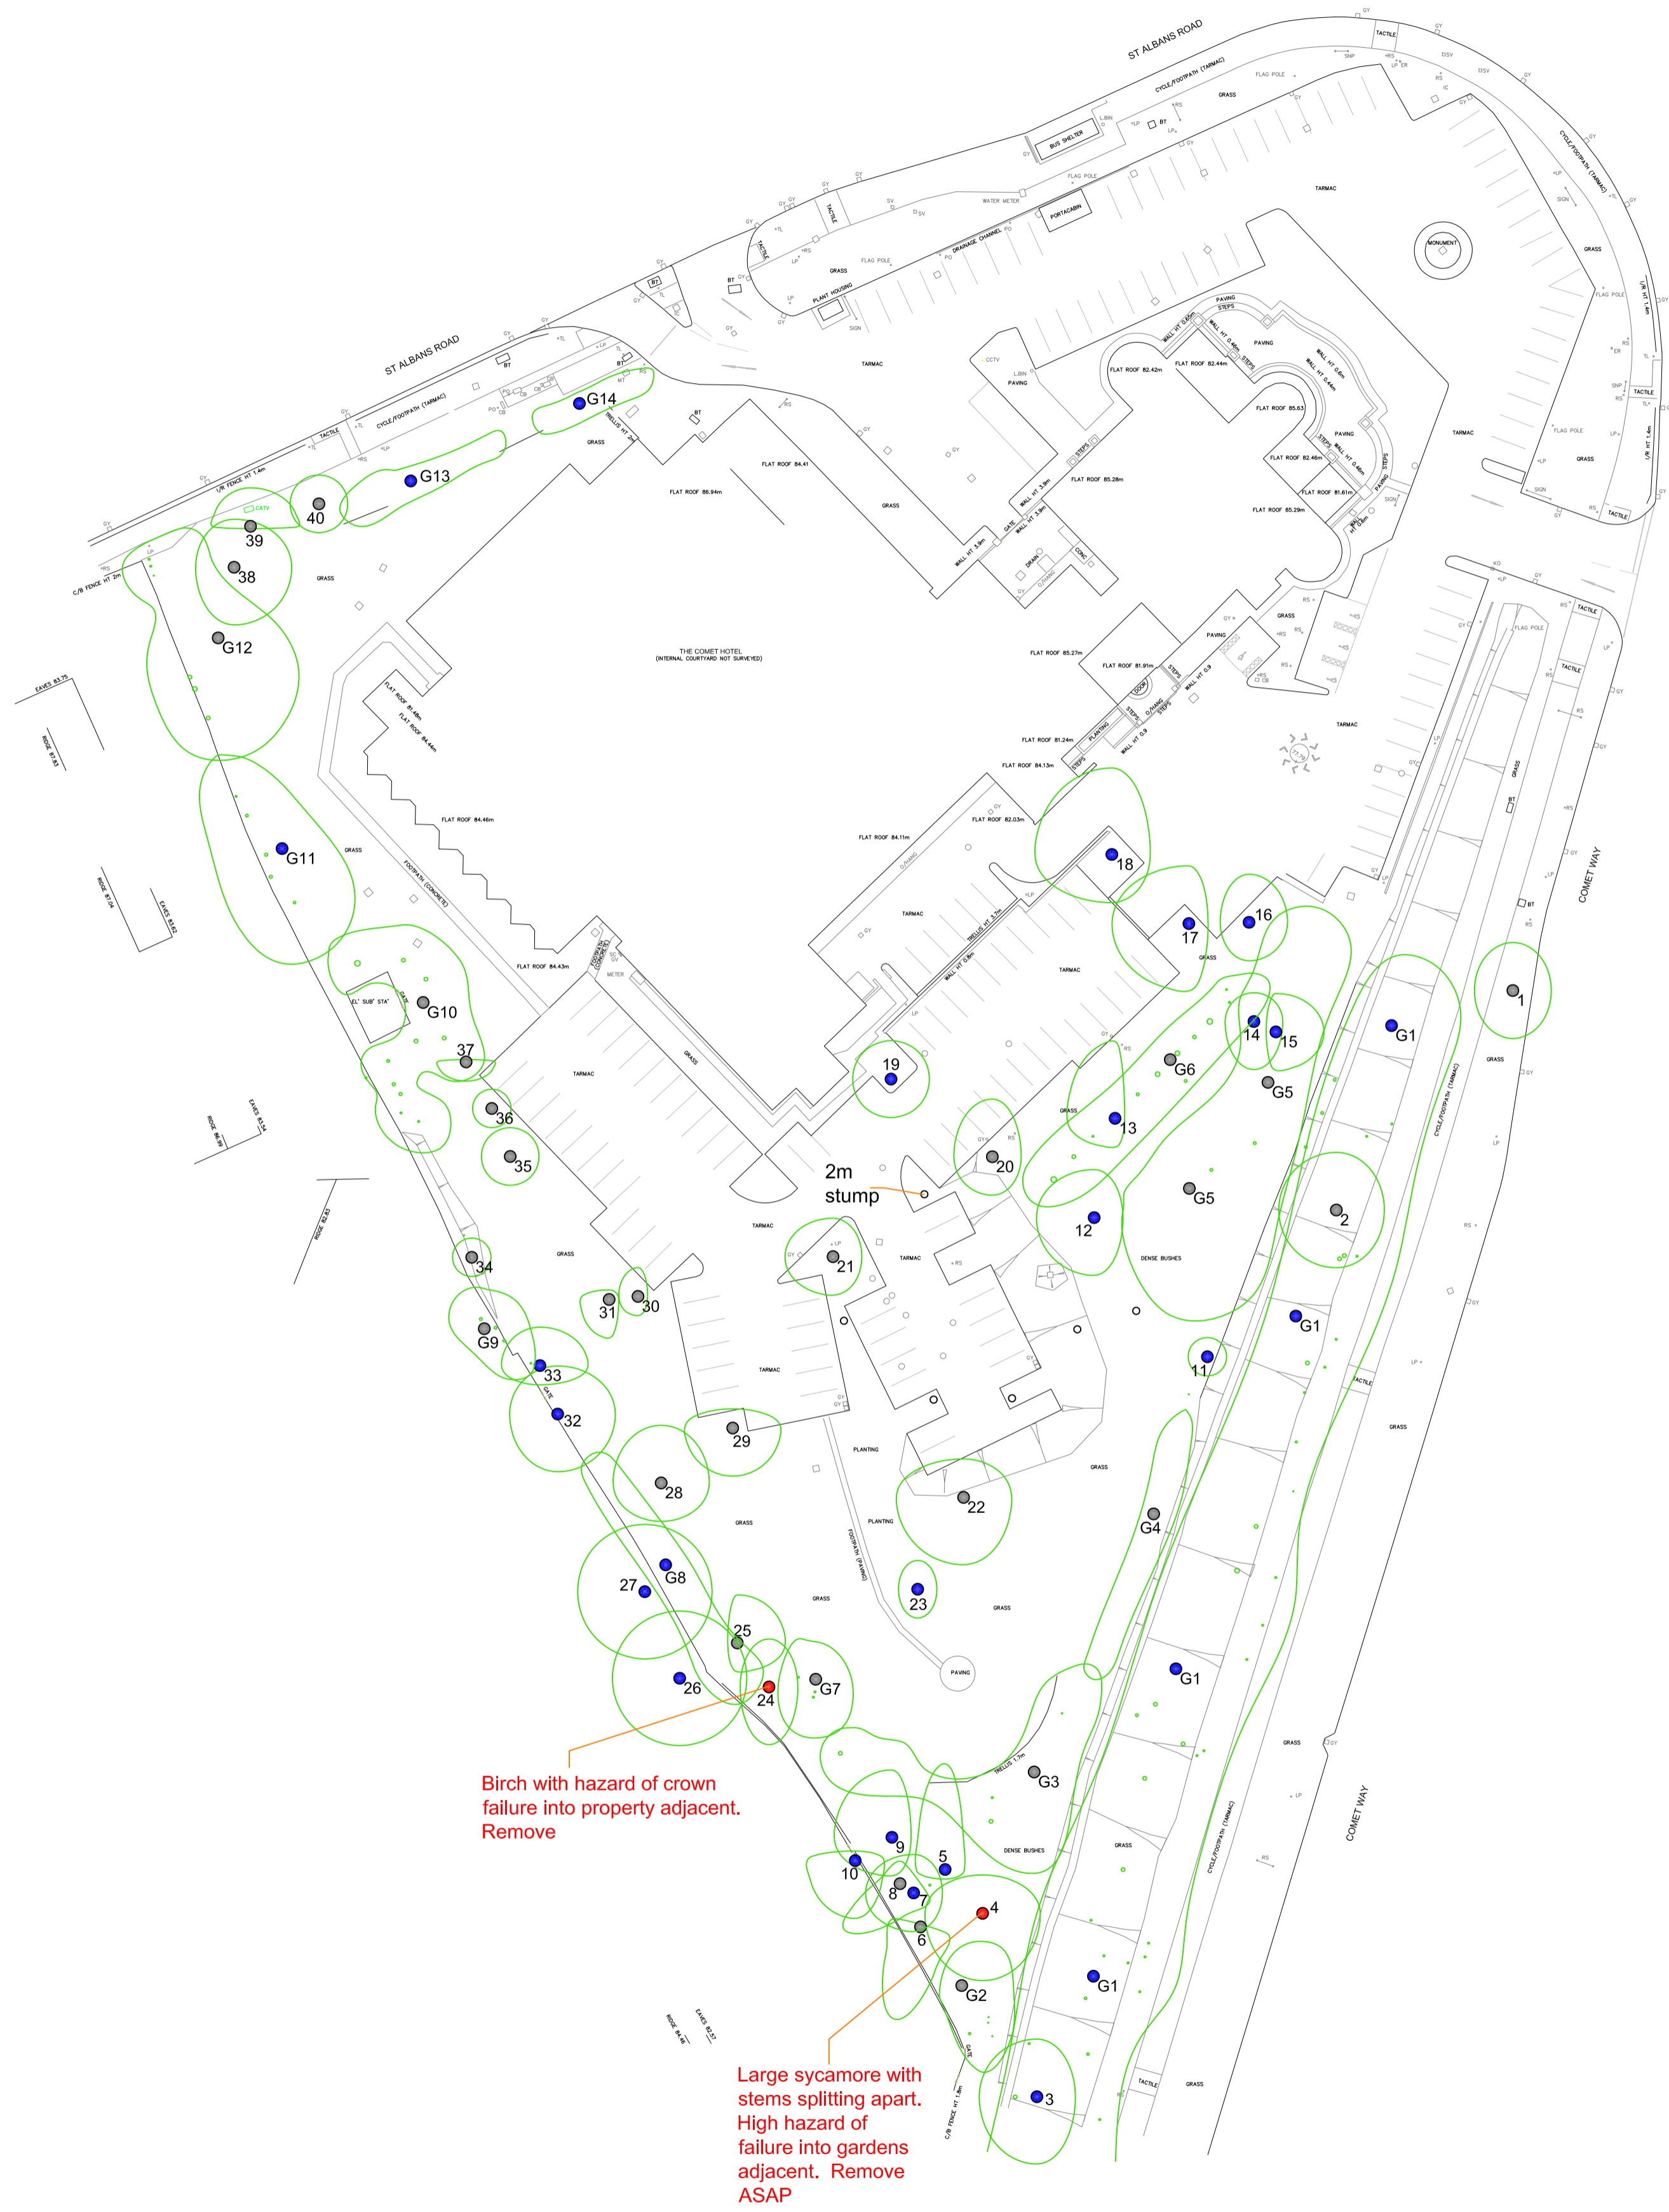

TREE SURVEY PLAN

SITE ADDRESS
Ramada Hatfield Hotel, St Albans Road, Hatfield, AL10 9RH


CLIENT
Fusion

JOB REF
DS14011401


DRAWING NO
DS14011401.01A

DATE
16/06/2014

Patrick Stileman Ltd
9 Chestnut Drive, Berkhamsted, Herts,
HP4 2JL 01442 866112

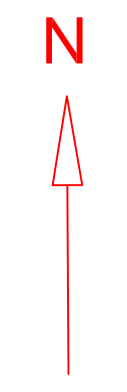


KEY

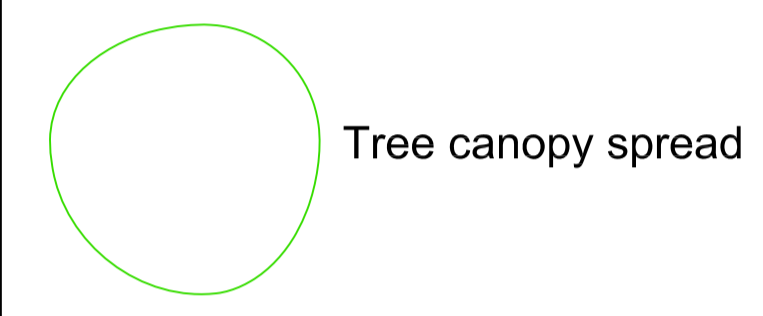

BS 5837 category key

- Category U tree
- Category A tree
- Category B tree
- Category C tree

SCALE
1:500 @ A1

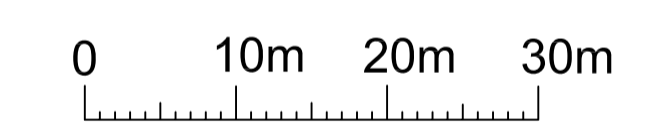

NOTES:

Stem diameters are not drawn to scale. See schedule for dimensions

This drawing is based on the topographic survey supplied to us by the client. We have taken the position of the trees included in the survey to be accurate. The following trees were excluded from the topographic survey and their locations shown are indicative only: 26, 27