


KEY

- | | | |
|---|-----------------------------------|--|
| Site Boundary | Temporary Tree Protection Fencing | Canopy extent of tree: Category A - High quality |
| Tree (T) / Group (G) / Hedge (H) Number | Heavy Duty Ground Protection | Canopy extent of tree: Category B - Moderate quality |
| Tree Canopies | Temporary Ground Protection | Canopy extent of tree: Category C - Low quality |
| First Significant Branch | Haul road | Canopy extent of tree: Category U - Unsuitable for retention |
| Root Protection Area | Hoarding protection fencing | |

Notes
 A full qualitative analysis of tree cover (The Tree Data Schedule) accompanies this drawing.
 Do not scale off drawing - refer to Tree Data Schedule for accurate crown spread measurements.
 Depictions of tree canopies are based on measurements taken to four cardinal compass points.
 The original of this drawing was produced in colour - a monochrome copy should not be relied upon.
 Please see original drawing for key details.
 A Tree Preservation Order check has not been completed for the entire survey area.
 All rights reserved.

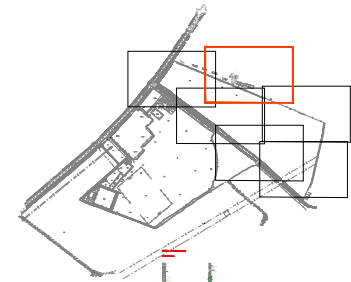

CLIENT:
 Land Improvements Holdings Ltd.
 PROJECT:
 Northaw Road Trees
 TITLE:
 Tree Protection Plan - Sheet 2 of 6
 SCALE AT A3:
 1:500
 DATE:
 March 2023
 2080.9 / 20

Based on Ordnance Survey mapping with permission of Her Majesty's Stationary Office Licence no. AR1873/2
 © hankinson duckett associates
 The Stables, Howbery Park, Benson Lane, Wallingford, OX10 8BA
 t 01491 838175 e consult@hda-enviro.co.uk w www.hda-enviro.co.uk

Landscape Architecture
 Masterplanning
 Ecology