


**KEY**

Site Boundary	Temporary Tree Protection Fencing
Tree (T) / Group (G) / Hedge (H) Number	Heavy Duty Ground Protection
Tree Canopies	Temporary Ground Protection
First Significant Branch	Haul road
Root Protection Area	Hoarding protection fencing

**BS5837:2012 Tree Categories**

Canopy extent of tree: Category A - High quality
Canopy extent of tree: Category B - Moderate quality
Canopy extent of tree: Category C - Low quality
Canopy extent of tree: Category U - Unsuitable for retention

**Notes**  
 A full qualitative analysis of tree cover (The Tree Data Schedule) accompanies this drawing.  
 Do not scale off drawing - refer to Tree Data Schedule for accurate crown spread measurements.  
 Depictions of tree canopies are based on measurements taken to four cardinal compass points.  
 The original of this drawing was produced in colour - a monochrome copy should not be relied upon.  
 Please see original drawing for key details.  
 A Tree Preservation Order check has not been completed for the entire survey area.  
 All rights reserved.

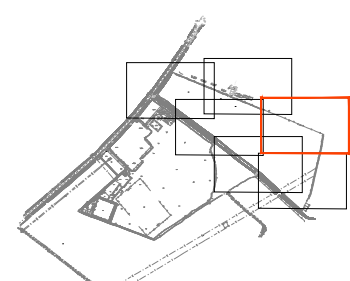

CLIENT:  
Land Improvements Holdings Ltd.

PROJECT:  
Northaw Road Trees

TITLE:  
Tree Protection Plan - Sheet 4 of 6

SCALE AT A3:  
1:500

DATE:  
March 2023

2080.9 / 22

Based on Ordnance Survey mapping with permission of Her Majesty's Stationery Office  
 Licence no. AR187372

hankinson duckett associates  
 The Stables, Howbery Park, Benson Lane, Wallingford, OX10 6BA  
 t 01491 836175 e consult@hda-enviro.co.uk w www.hda-enviro.co.uk

Landscape Architecture  
 Masterplanning  
 Ecology