


Figure 3 Examples of above-ground stabilizing systems

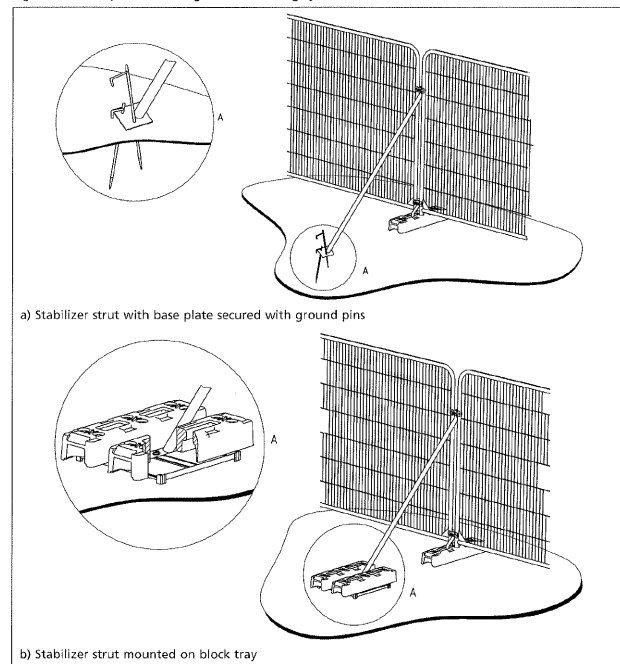

6.2.3 Ground protection during demolition and construction


6.2.3.1 Where construction working space or temporary construction access is justified within the RPA, this should be facilitated by a set-back in the alignment of the tree protection barrier. In such areas, suitable existing hard surfacing that is not proposed for re-use as part of the finished design should be retained to act as temporary ground protection during construction, rather than being removed during demolition. The suitability of such surfacing for this purpose should be evaluated by the project arboriculturist and an engineer as appropriate.

© The British Standards Institution 2012 • 21

KEY	
	Site Boundary
	Tree (T) / Group (G) / Hedge (H) Number
	Tree Canopies
	First Significant Branch
	Root Protection Area
	Temporary Tree Protection Fencing
	Heavy Duty Ground Protection
	Temporary Ground Protection
	Haul road
	Hoarding protection fencing

BS5837:2012 Tree Categories	
	Canopy extent of tree: Category A - High quality
	Canopy extent of tree: Category B - Moderate quality
	Canopy extent of tree: Category C - Low quality
	Canopy extent of tree: Category U - Unsuitable for retention

**Notes**  
 A full qualitative analysis of tree cover (The Tree Data Schedule) accompanies this drawing.  
 Do not scale off drawing - refer to Tree Data Schedule for accurate crown spread measurements.  
 Depictions of tree canopies are based on measurements taken to four cardinal compass points.  
 The original of this drawing was produced in colour - a monochrome copy should not be relied upon.  
 Please see original drawing for key details.  
 A Tree Preservation Order check has not been completed for the entire survey area.  
 All rights reserved.

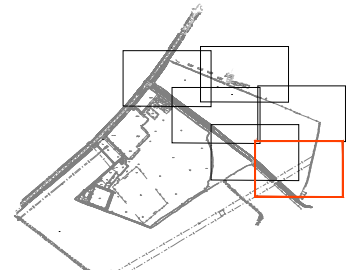

CLIENT:  
 Land Improvements Holdings Ltd.  
 PROJECT:  
 Northw Road Trees  
 TITLE:  
 Tree Protection Plan - Sheet 6 of 6  
 SCALE AT A3:  
 1:500  
 DATE:  
 March 2023

2080.9 / 24

Based on Ordnance Survey mapping with permission of Her Majesty's Stationary Office  
 Licence no. AR18/3/2  
  
 The Stables, Howbery Park, Benson Lane, Wallingford, OX10 8BA  
 t:01491 838175 e:consult@hda-enviro.co.uk w:www.hda-enviro.co.uk  
 Landscape Architecture Masterplanning Ecology