


For wall types Ref. to drawing
UHER-BBA-00-XX-DR-A-7004

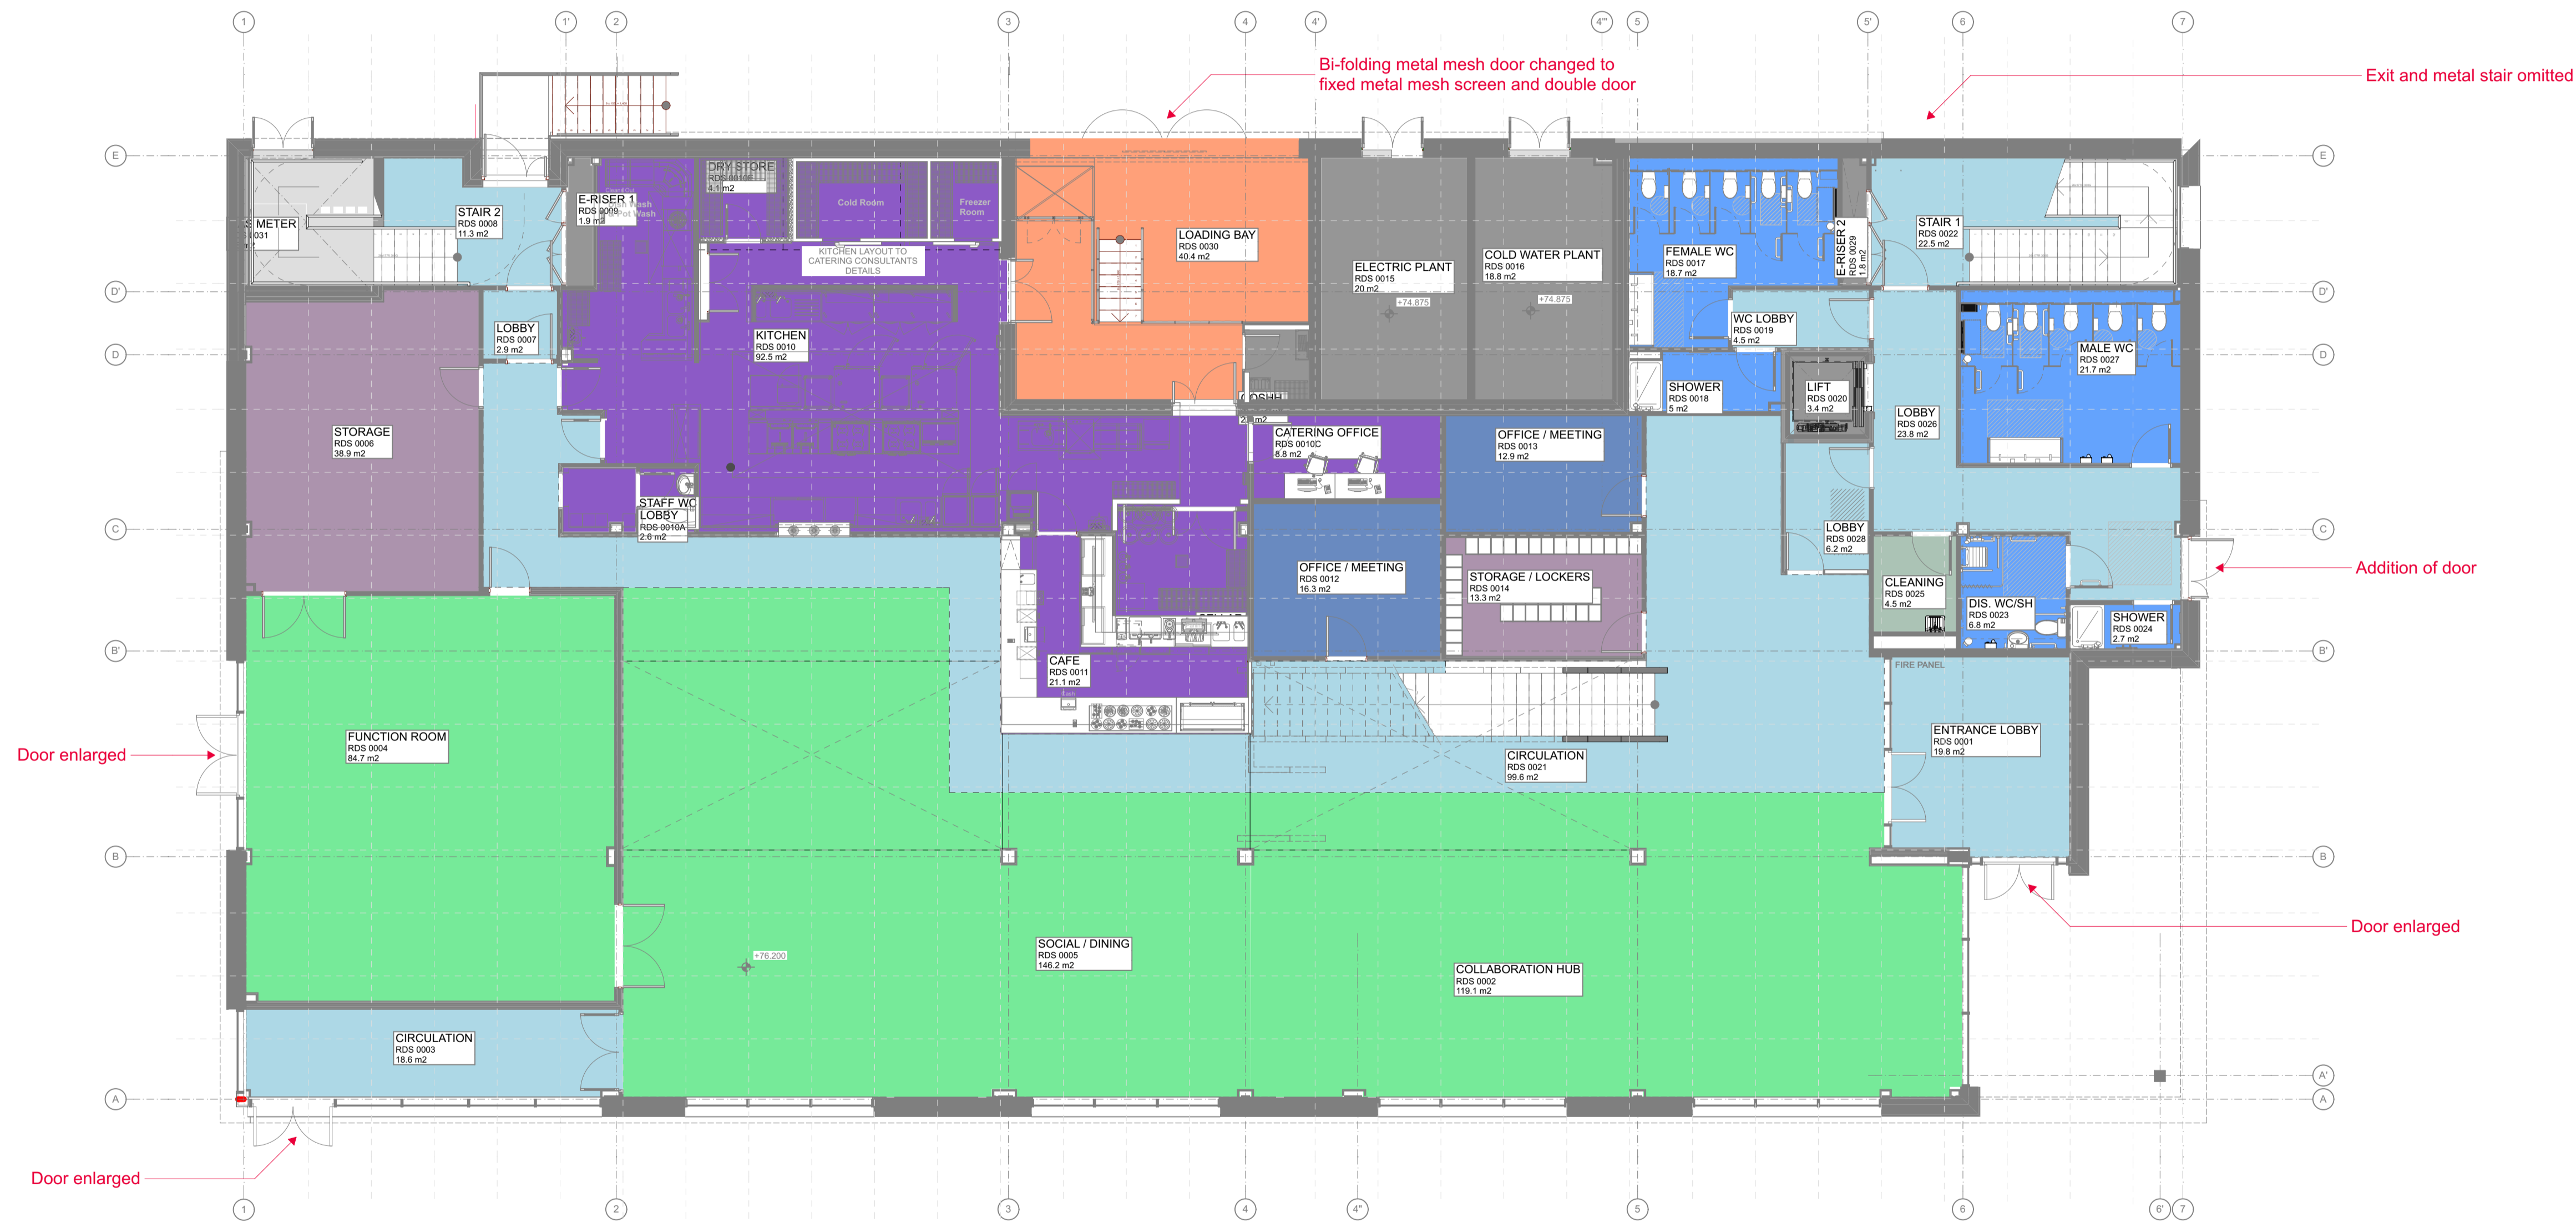

P11 Issue for Non material amendments	DS	DS	18.02.19
Update to Planning consultant's comments	DS	DS	15.02.19
P10 Issue for Non material amendments	DS	DS	26.09.18
P09 Client sign-off - Catering office revision	DS	DS	04.09.18
P08 Client sign-off	TP/ZG/IMG/DWCN	DS	04.09.18
P07 Updated with Comments from the Design Coordinator	RB	TP	21.08.18
P06 Updated drawings	DS/AC	ZM	20.08.18
P05 Issue for planning	DS/AC	ZM	14.08.18
P05 Toilet Layout	DS/AC	ZM	06.08.18
P03 Internal updates and RDS numbering	DS/AC	ZM	01.08.18
P02 GIFA adjustment	DS/AC	ZM	27.07.18
P01 Issue for Client Approval	DS/AC	ZM	17.07.18
rev	description	drawn	checked date

Bond Bryan Architects



verralls house 95 high street westerham TN16 1RE
t +44(0)1959 567300 w www.bondbryan.com
e uher@bondbryan.co.uk

Business & Social Hub
University of Hertfordshire
De Havilland Campus, Hatfield AL10 9EU

Willmott Dixon Construction Limited
80 Wilbury Way, Hitchin SG4 0TP

GROUND FLOOR GA PLAN

bba project ref	scale(s)	original paper size
18-021	1:100	A1

name :	project	originator	volume	level	type	role	number
--------	---------	------------	--------	-------	------	------	--------

UHER - BBA - 00 - GF - DR - A - 2001

status : suitability description :
S8 SUITABLE FOR INFORMATION
revision : revision description :
P11 PRELIMINARY

This document is © Bond Bryan Architects Ltd. If in doubt ASK. Drawing measurements shall not be obtained by scaling. Verify all dimensions prior to construction. Immediately report any discrepancies on this document to the Architect. This document shall be read in conjunction with associated models, specifications and related consultant's documents.

