




GROUND FLOOR PLAN

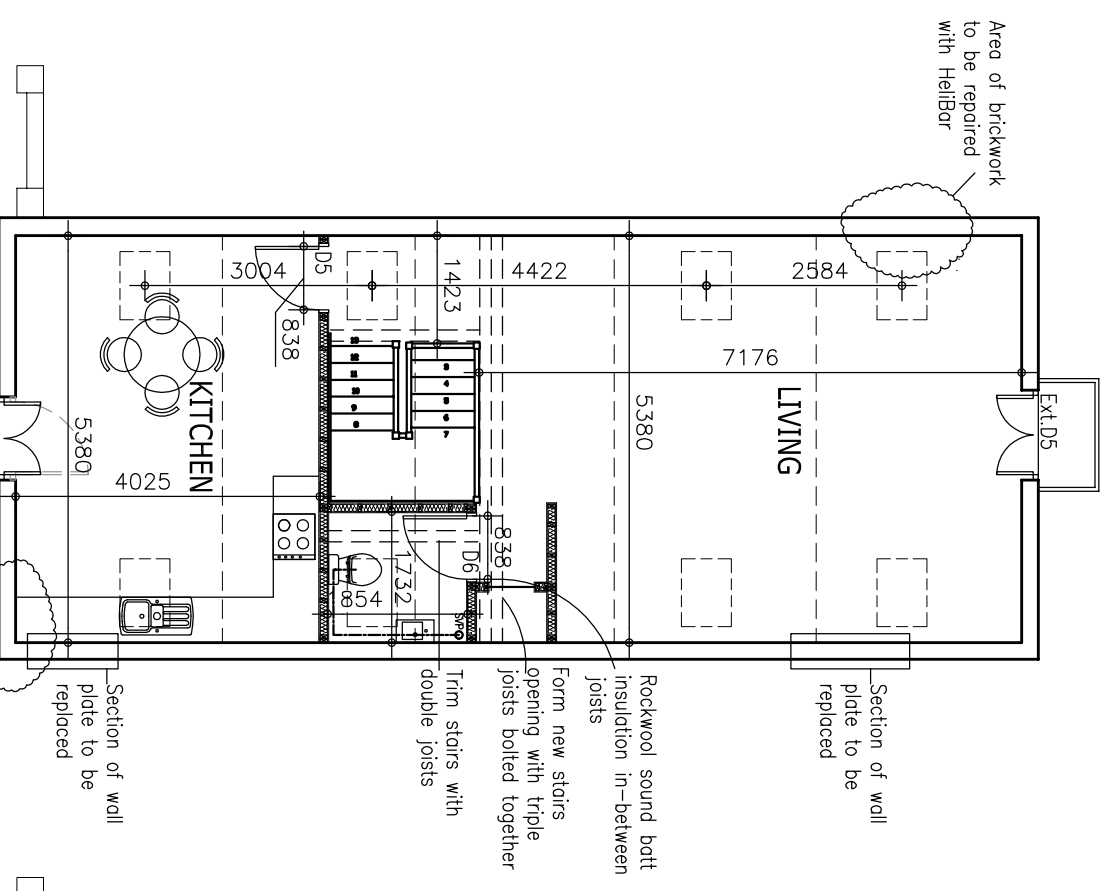

FIRST FLOOR PLAN

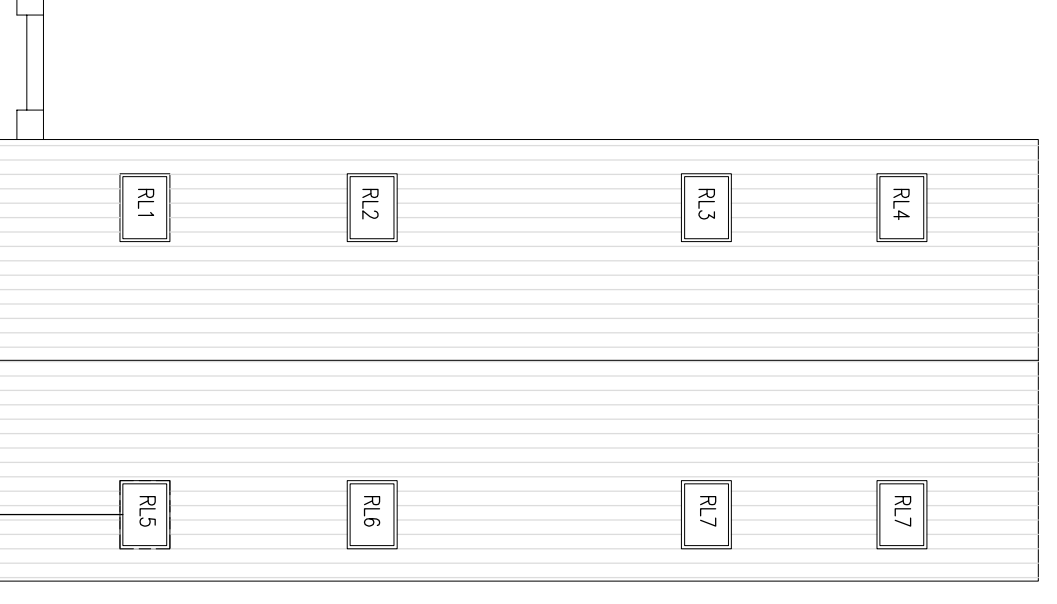

ROOF PLAN

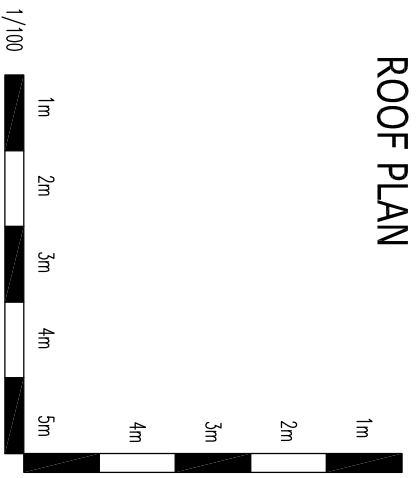

• ALL DIMENSIONS TO BE VERIFIED ON SITE • DO NOT SCALE FOR CONSTRUCTION PURPOSES • THIS DRAWING AND DESIGN REMAINS THE COPYRIGHT OF THE ARCHITECT AND MAY NOT BE REPRODUCED WITHOUT PERMISSION •

JOB No.	1747
DMRG No	WDO1B
SCALE	1/100 @ A3
DATE	SEP 2015
DRAWN	M/S
CLIENT	A NEWLAND
NYN MANOR VINEYARDS RD ENG 4PQ	

PROPOSED PLANS

Wastell & Porter Architects Limited
 BANGROFF HOUSE
 34 BANGROFF
 HITCHIN
 HERTFORDSHIRE
 SG5 1LA
 Email: contact@wastellporter.co.uk
 Tel: 01462 422440
 Fax: 01462 420403