




REAR ELEVATION

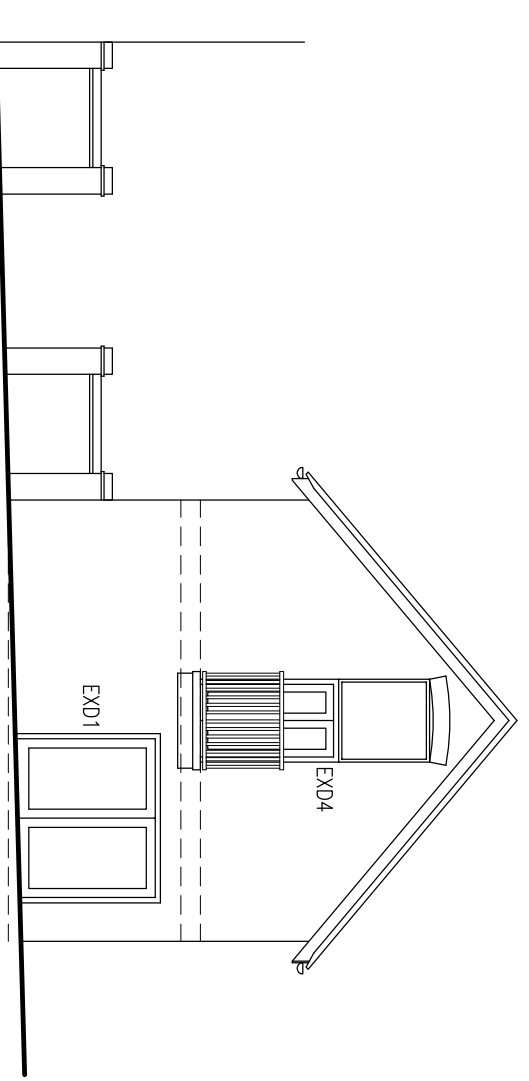


END ELEVATION

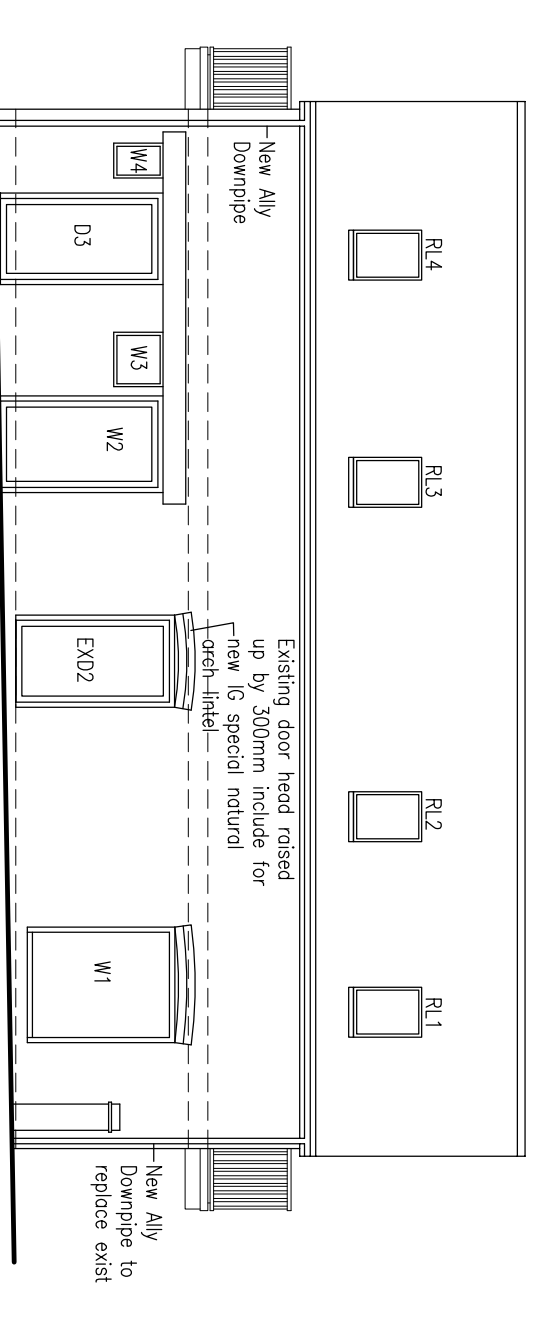

FRONT ELEVATION

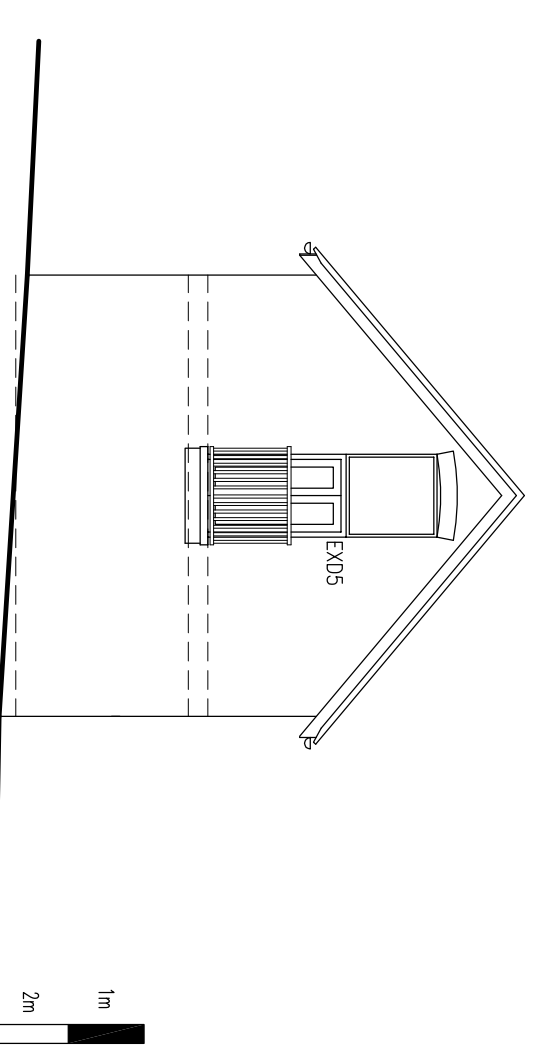

END ELEVATION

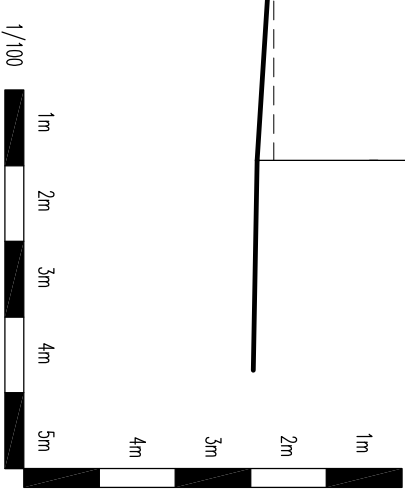

• ALL DIMENSIONS TO BE VERIFIED ON SITE • DO NOT SCALE FOR CONSTRUCTION PURPOSES • THIS DRAWING AND DESIGN REMAINS THE COPYRIGHT OF THE ARCHITECT AND MAY NOT BE REPRODUCED WITHOUT PERMISSION •

JOB No.	1747
DWG No.	WDO2B
SCALE	1/100 @A3
DATE	SEP 2015
DRAWN	M5
CLIENT	A NEWLAND

NYN MANOR
VINEYARDS RD
ENG 4PQ

PROPOSED
ELEVATIONS

Wastell & Porter
Architects Limited

BANGROFF HOUSE
34 BANGROFF
HITCHIN
HERTFORDSHIRE
SG5 1LA

Email: contact@wastellporter.co.uk
Tel: 01462 422440
Fax: 01462 420403