

Proposed G-100876 cabinet
 Proposed 2No. cabinets
 Proposed 10No. paving slabs
 Proposed Phase 8 monopole


Existing approx. 8.0m high streetlight

ELEVATION A

Approx. Tree Level
8m AGL

Approx. Tree Level
10m AGL

PROPOSED SITE PLAN

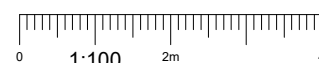

Antenna Aperture ID	Proposed 4G/5G Bearing
A1	20°
A2	20°
B1	140°
B2	140°
C1	260°
C2	260°

NOTES:

1. ALL DIMENSIONS IN MM UNLESS OTHERWISE NOTED.

Master: M002	MBNL / EE: MBNL	Project: 3UK DNSW	Purpose of Issue: Planning	Issue: B
Date: 10/07/2023	Drawn: CDN	Revision / Upgrade Description: Vis Splay Plan added		
Checked: DH	Approved: SD			
Master: M001	MBNL / EE: MBNL	Project: 3UK DNSW	Purpose of Issue: Planning	Issue: A
Date: 15/05/2023	Drawn: CDN	Revision / Upgrade Description: First Issue - Site nomination dated: TBC		
Checked: DH	Approved: SD			

CK Hutchison Networks (UK) Limited

Green Park
 450 Longwater Avenue
 Reading
 RG30 3UR

Design Consultant & Principal Contractor:



WHP Telecoms
 Unit 1 Maple Park,
 Low Fields Avenue, Leeds
 LS12 6HH

Tel: 01133023550
 e-mail: info@whptelecoms.com

Site Name: **HATFIELD AVENUE STREETWORKS**

Site ID: **WEH22203**

Address: **HATFIELD AVENUE, HATFIELD BUSINESS PARK, HATFIELD, STANBOROUGH, WELWYN HATFIELD, ENGLAND, AL10 9FY**

Title: **210 PROPOSED SITE PLAN**

Project: **3UK DNSW**

Purpose of Issue: **PLANNING**

EE Cell ID: 89918	MBNL Cell ID: WEH156	Cell ID: AL0818
-----------------------------	--------------------------------	---------------------------

Master Drawing No: **WEH22203_M002** Issue: **B**

100mm
150mm
10mm