

Traffic Sign Schedule									
No.	Diagram No.	Diag. Size (wxh)(m)	X-height(mm)	Illuminated	Class of Reflected Material	Mounting Height	No. of Posts and Size	Foundations	Notes
NS1	602	0.68x0.6	N/A	NO	RA2	2700mm	102.0 x 3.2 (PS 100 NE3) (CHS) (Optimast or similar)	Circular Ø0.8m x 0.48 height	New sign mounted above NS2 on new post & foundation
NS2	611.1	0.6x0.6	N/A	NO	RA2	2100mm	Same as NS1	Same as NS1	New sign mounted below NS1 on new post & foundation
NS3	611.1	0.6x0.6	N/A	NO	RA2	2100mm	102.0 x 3.2 (PS 100 NE3) (CHS) (Optimast or similar)	Circular Ø0.65m x 0.48 height	Mini-roundabout sign to be mounted on post
NB1KL	N/A	N/A	N/A	YES	N/A	N/A	N/A	N/A	For keep left bollard construction details see drawing No. WIE-17416-SA-95-0005
NB2PF	N/A	N/A	N/A	YES	N/A	N/A	N/A	N/A	For plain faced bollard construction details see drawing No. WIE-17416-SA-95-0005
NS4	959.1	0.825x0.375	N/A	NO	RA2	2300mm	50.0 x 3.0 (PS: 100NE2 [EN12767])	0.8m x 0.8m height	New sign mounted on new post & foundation
NS5	956	0.45 dia.	N/A	NO	RA2	2300mm	Same as NS4	Same as NS4	New sign mounted reverse of NS4 on new post & foundation
NS6	966 variant	0.535x0.390	40	NO	RA2	2300mm	50.0 x 3.0 (PS: 100NE2 [EN12767])	Circular Ø0.6m x 0.6 height	New sign mounted on new post & foundation
NS7	956	0.45 dia.	N/A	NO	RA2	2300mm	Same as NS6	Same as NS6	New sign mounted reverse of NS6 on new post & foundation
NS8	957	0.45 dia.	N/A	NO	RA2	2300mm	50.0 x 3.0 (PS: 100NE2 [EN12767])	Circular Ø0.6m x 0.6 height	New sign mounted on new post & foundation
NS9	966 variant	0.535x0.390	40	NO	RA2	2300mm	Same as NS8	Same as NS8	New sign mounted reverse of NS8 on new post & foundation

Notes

- All road markings refer to the 'Traffic Signs Regulations and General Directions 2002'.
- For post and foundation details see reports WIE-17416-SIGN-NS1-NS2 and WIE-17416-SIGN-NS3

White Lining Specification

- The location, colour and position of permanent road markings are shown on this drawing.
- All permanent road markings shall be retro-reflective thermoplastic screed with applied solid glass beads, unless otherwise stated.
- Solid glass beads shall comply with requirements of BS6088.
- The functional life of permanent road markings, as described in BS EN1436 shall be 12 months after granting of substantial completion certificate for the road works.
- The permanent road markings shall have road performance as given in DMRB Specification Clause 1212(3).


Key:

- New traffic sign
- New bollard

This drawing should not be scaled. Dimensions to be verified on site. Any discrepancies should be referred to the Engineer prior to work being put in hand.

This drawing is the property of Waterman Infrastructure & Environment Limited, and the drawing is issued on the condition that it is not copied, reproduced, related or disclosed to any unauthorised person, either wholly or in part without the consent in writing of Waterman Infrastructure & Environment Limited Pickfords Wharf, Clink Street, London SE1 9DG 1 020 7928 7888 1 020 7902 0992

This drawing is based upon topographical survey information supplied by Survey Solutions and Waterman shall not be liable for any inaccuracies or deficiencies.

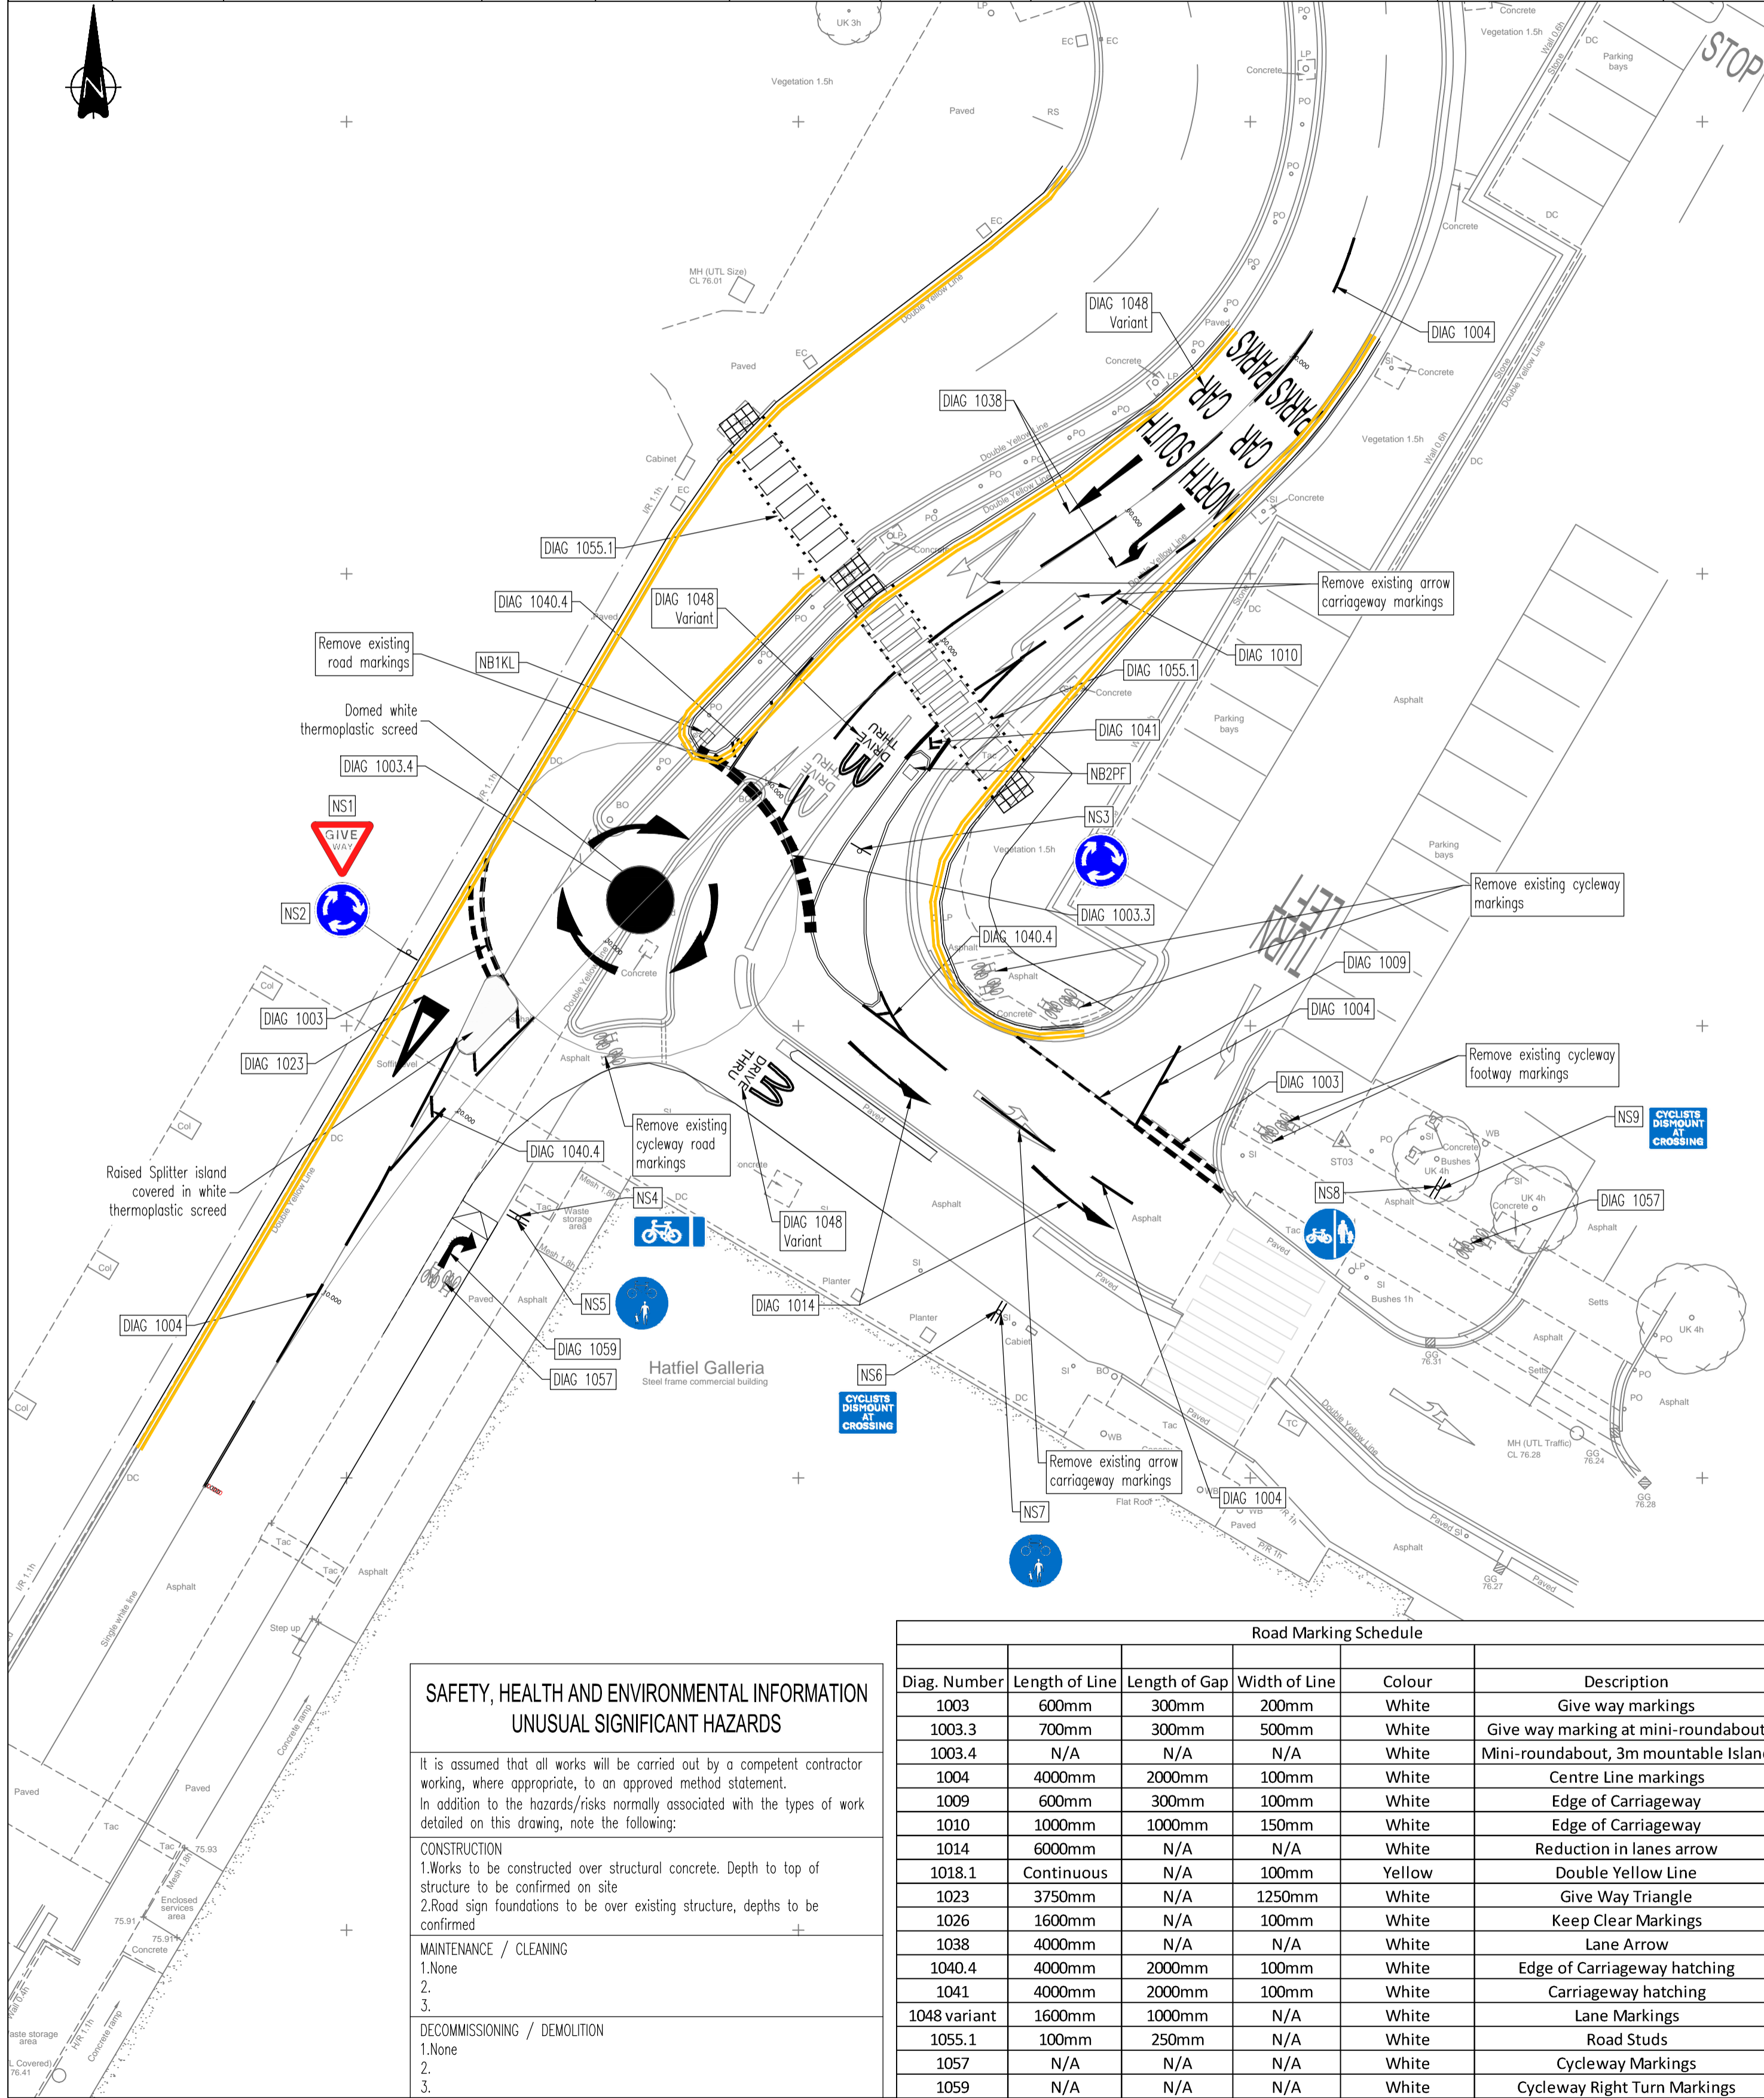

Road Marking Schedule					
Diag. Number	Length of Line	Length of Gap	Width of Line	Colour	Description
1003	600mm	300mm	200mm	White	Give way markings
1003.3	700mm	300mm	500mm	White	Give way marking at mini-roundabout
1003.4	N/A	N/A	N/A	White	Mini-roundabout, 3m mountable Island
1004	4000mm	2000mm	100mm	White	Centre Line markings
1009	600mm	300mm	100mm	White	Edge of Carriageway
1010	1000mm	1000mm	150mm	White	Edge of Carriageway
1014	6000mm	N/A	N/A	White	Reduction in lanes arrow
1018.1	Continuous	N/A	100mm	Yellow	Double Yellow Line
1023	3750mm	N/A	1250mm	White	Give Way Triangle
1026	1600mm	N/A	100mm	White	Keep Clear Markings
1038	4000mm	N/A	N/A	White	Lane Arrow
1040.4	4000mm	2000mm	100mm	White	Edge of Carriageway hatching
1041	4000mm	2000mm	100mm	White	Carriageway hatching
1048 variant	1600mm	1000mm	N/A	White	Lane Markings
1055.1	100mm	250mm	N/A	White	Road Studs
1057	N/A	N/A	N/A	White	Cycleway Markings
1059	N/A	N/A	N/A	White	Cycleway Right Turn Markings

SAFETY, HEALTH AND ENVIRONMENTAL INFORMATION
UNUSUAL SIGNIFICANT HAZARDS

It is assumed that all works will be carried out by a competent contractor working, where appropriate, to an approved method statement. In addition to the hazards/risks normally associated with the types of work detailed on this drawing, note the following:

CONSTRUCTION

- Works to be constructed over structural concrete. Depth to top of structure to be confirmed on site
- Road sign foundations to be over existing structure, depths to be confirmed

MAINTENANCE / CLEANING

- None
- None
- None

DECOMMISSIONING / DEMOLITION

- None
- None
- None

A03	26.01.16	Signs & road markings updated along shared cycleway	MAC
A02	11.01.15	Shared cycle facility added	JW
A01	23.12.15	First Issue	MAC
Rev	Date	Description	By
Amendments			
Project			
Hatfield Galleria			
Title			
Carriageway Markings, Road Signs & Contours			
Client			
Land Securities Group PLC			
Regent House, Hubert Road, Brentwood, Essex CM14 4JE Tel no 01277 238000 mail@watermangroup.com www.watermangroup.com			
Drawing Status			
PRELIMINARY			
Designed by	CTI	Checked by	SN
Drawn by	MC	Date	December 2015
Scales @ A1		work to figured dimensions only	1:200
Computer File No		WIE-17416-SA-95-0002-A03.dwg	
Publisher	Zone	Category	Number
WIE	SA	95	0002
			Revision
			A03