


This drawing should not be scaled. Dimensions to be verified on site. Any discrepancies should be referred to the Engineer prior to work being put in hand.

This drawing is the property of Waterman Infrastructure & Environment Limited, and the drawing is issued on the condition that it is not copied, reproduced, related or disclosed to any unauthorised person, either wholly or in part without the consent in writing of Waterman Infrastructure & Environment Limited  
 Pickfords Wharf, Clink Street, London SE1 9DG 1 020 7928 7888 1 020 7902 0992

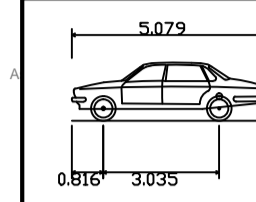

Large Car (2006)  
 Overall Length 5.079m  
 Overall Width 1.825m  
 Overall Body Height 1.525m  
 Min Body Ground Clearance 0.310m  
 Max Track Width 1.831m  
 Lock to Lock Time 4.00s  
 Kerb to Kerb Turning Radius 5.900m

Rev	Date	Description	By
A03	20.01.16	TRACKING AMENDED AROUND MINI ROUNDABOUT	MAC
A02	07.01.15	KERBED ISLAND AMENDED ADJACENT TO MCDONALDS	CTI
A01	09.12.15	FIRST ISSUE	MAC

Amendments			
Project	Hatfield Galleria		
Title	Tracking Movements Large Car		
Client	Land Securities Group PLC		



Regent House, Hubert Road, Brentwood, Essex CM14 4JE  
 Tel no 01277 238000  
 mail@watermangroup.com www.watermangroup.com

Drawing Status				
<b>PRELIMINARY</b>				
Designed by	CTI	Checked by	SN	Project No
Drawn by	MC	Date	09/12/2015	WIE17416
Scalcs @ A1	work to figured dimensions only		1:200	Computer File No
WIE	SA	06	0001	WIE-17416-SA-05-0001-A03.dwg
Number	Zone	Category	Number	Revision
WIE	SA	06	0001	A03

**SAFETY, HEALTH AND ENVIRONMENTAL INFORMATION  
 UNUSUAL SIGNIFICANT HAZARDS**

It is assumed that all works will be carried out by a competent contractor working, where appropriate, to an approved method statement.  
 In addition to the hazards/risks normally associated with the types of work detailed on this drawing, note the following:

- CONSTRUCTION
  1. None
  - 2.
  - 3.
- MAINTENANCE / CLEANING
  1. None
  - 2.
  - 3.
- DECOMMISSIONING / DEMOLITION
  1. None
  - 2.
  - 3.