


FINISH TO RIDGE TO MATCH  
EXISTING ROOF THATCH TO BE  
KEYMER OR SIMILAR IN  
TIMBER BARGE BOARDS TO  
MATCH EXISTING.

USE FIGURED DIMENSIONS ONLY  
ALL DIMENSIONS MUST BE CHECKED ON SITE ANY  
INCONSISTENCIES MUST BE REPORTED BACK TO THE ARCHITECT  
THIS DRAWING AND ANY DESIGNS INDICATED THEREON ARE THE  
COPYRIGHT OF BROOKS / MURRAY ARCHITECTS  
ALL RIGHTS ARE RESERVED  
NO PART OF THIS WORK MAY BE REPRODUCED WITHOUT PRIOR  
PERMISSION IN WRITING FROM BROOKS / MURRAY ARCHITECTS

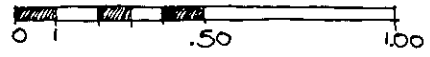

200/265

STONE WINDOW + DOOR SURROUND TO MATCH EXISTING

BRICKWORK IN ENGLISH BOND TO MATCH EXISTING

CORR IRON GUTTER + DOWNPIPES

TIMBER WINDOWS WITH DOUBLE GLAZING

NB. TO CASEMENT WINDOWS THE  
STONE SURROUND MAINTAINS  
A STONE MULLION.

**BROOKS / MURRAY**

ARCHITECTS  
8-10 NEW NORTH PLACE  
LONDON EC2A 4JA  
TEL 020 7739 9955  
FAX 020 7739 9944  
architects@brooksmurray.com

CLIENT:	HERITAGE CARE
JOB:	ST KUDREY'S CARE HOME
DATE:	APR 2009
SCALE:	(A3) 1:20
DRAWING TITLE:	DETAIL OF WINDOW BRICK AND CARP
DRAWING NUMBER:	750-007