


EKINS FAO Alan Roc

R. S. CASTLE
Joinery Specialist
1a Tower Street, Bengeo,
Hertford, Herts SG14 3HC
Tel/Fax 01992 584410

Re: 6 FORE STREET


GROUND FLOOR FRONT

(X2)

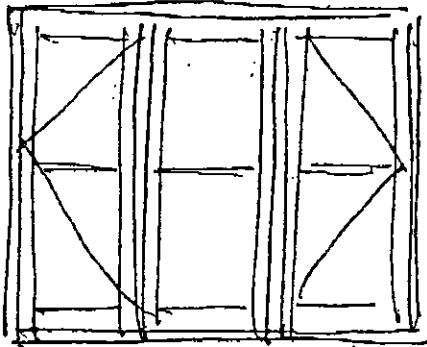

41"
1040

59"
1500

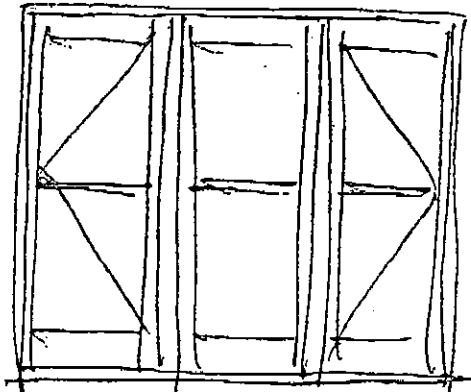


48"
1220

59 1/2"
1510


FIRST FLOOR FRONT

(X3)

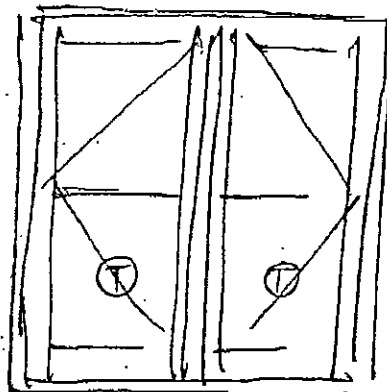

48"
1220

48"
1220

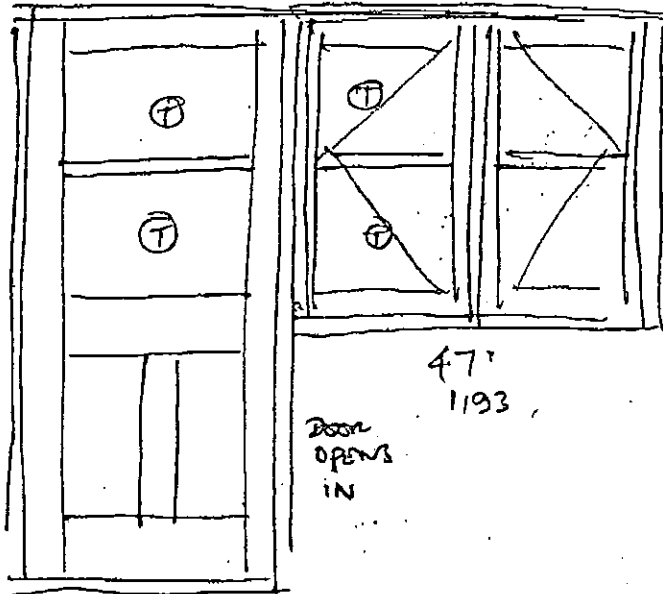

81"
2057


42"
1065

47"
1193

Door
OPENS
IN


32 3/4 832

LANBINK

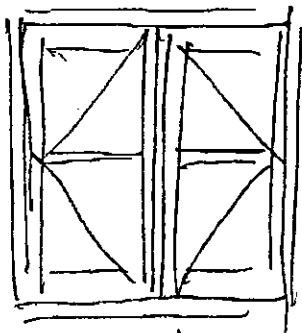

36
914


36 1/2
926

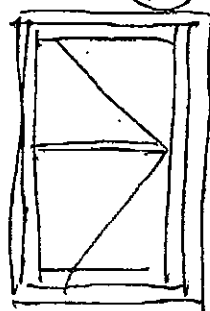

(X2)

32
810

23"
585

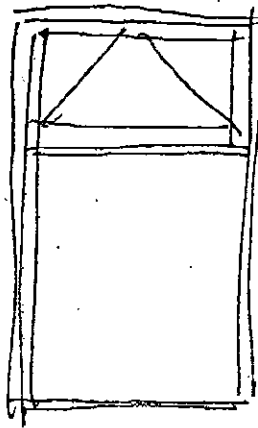

42 1/2"
1080

25"
635

Alan Priced
SW with HW cills
Primed only
24mm Low E
25 units!

Regards
Mark Castle