


Figure 4 – Walking Accessibility Plot

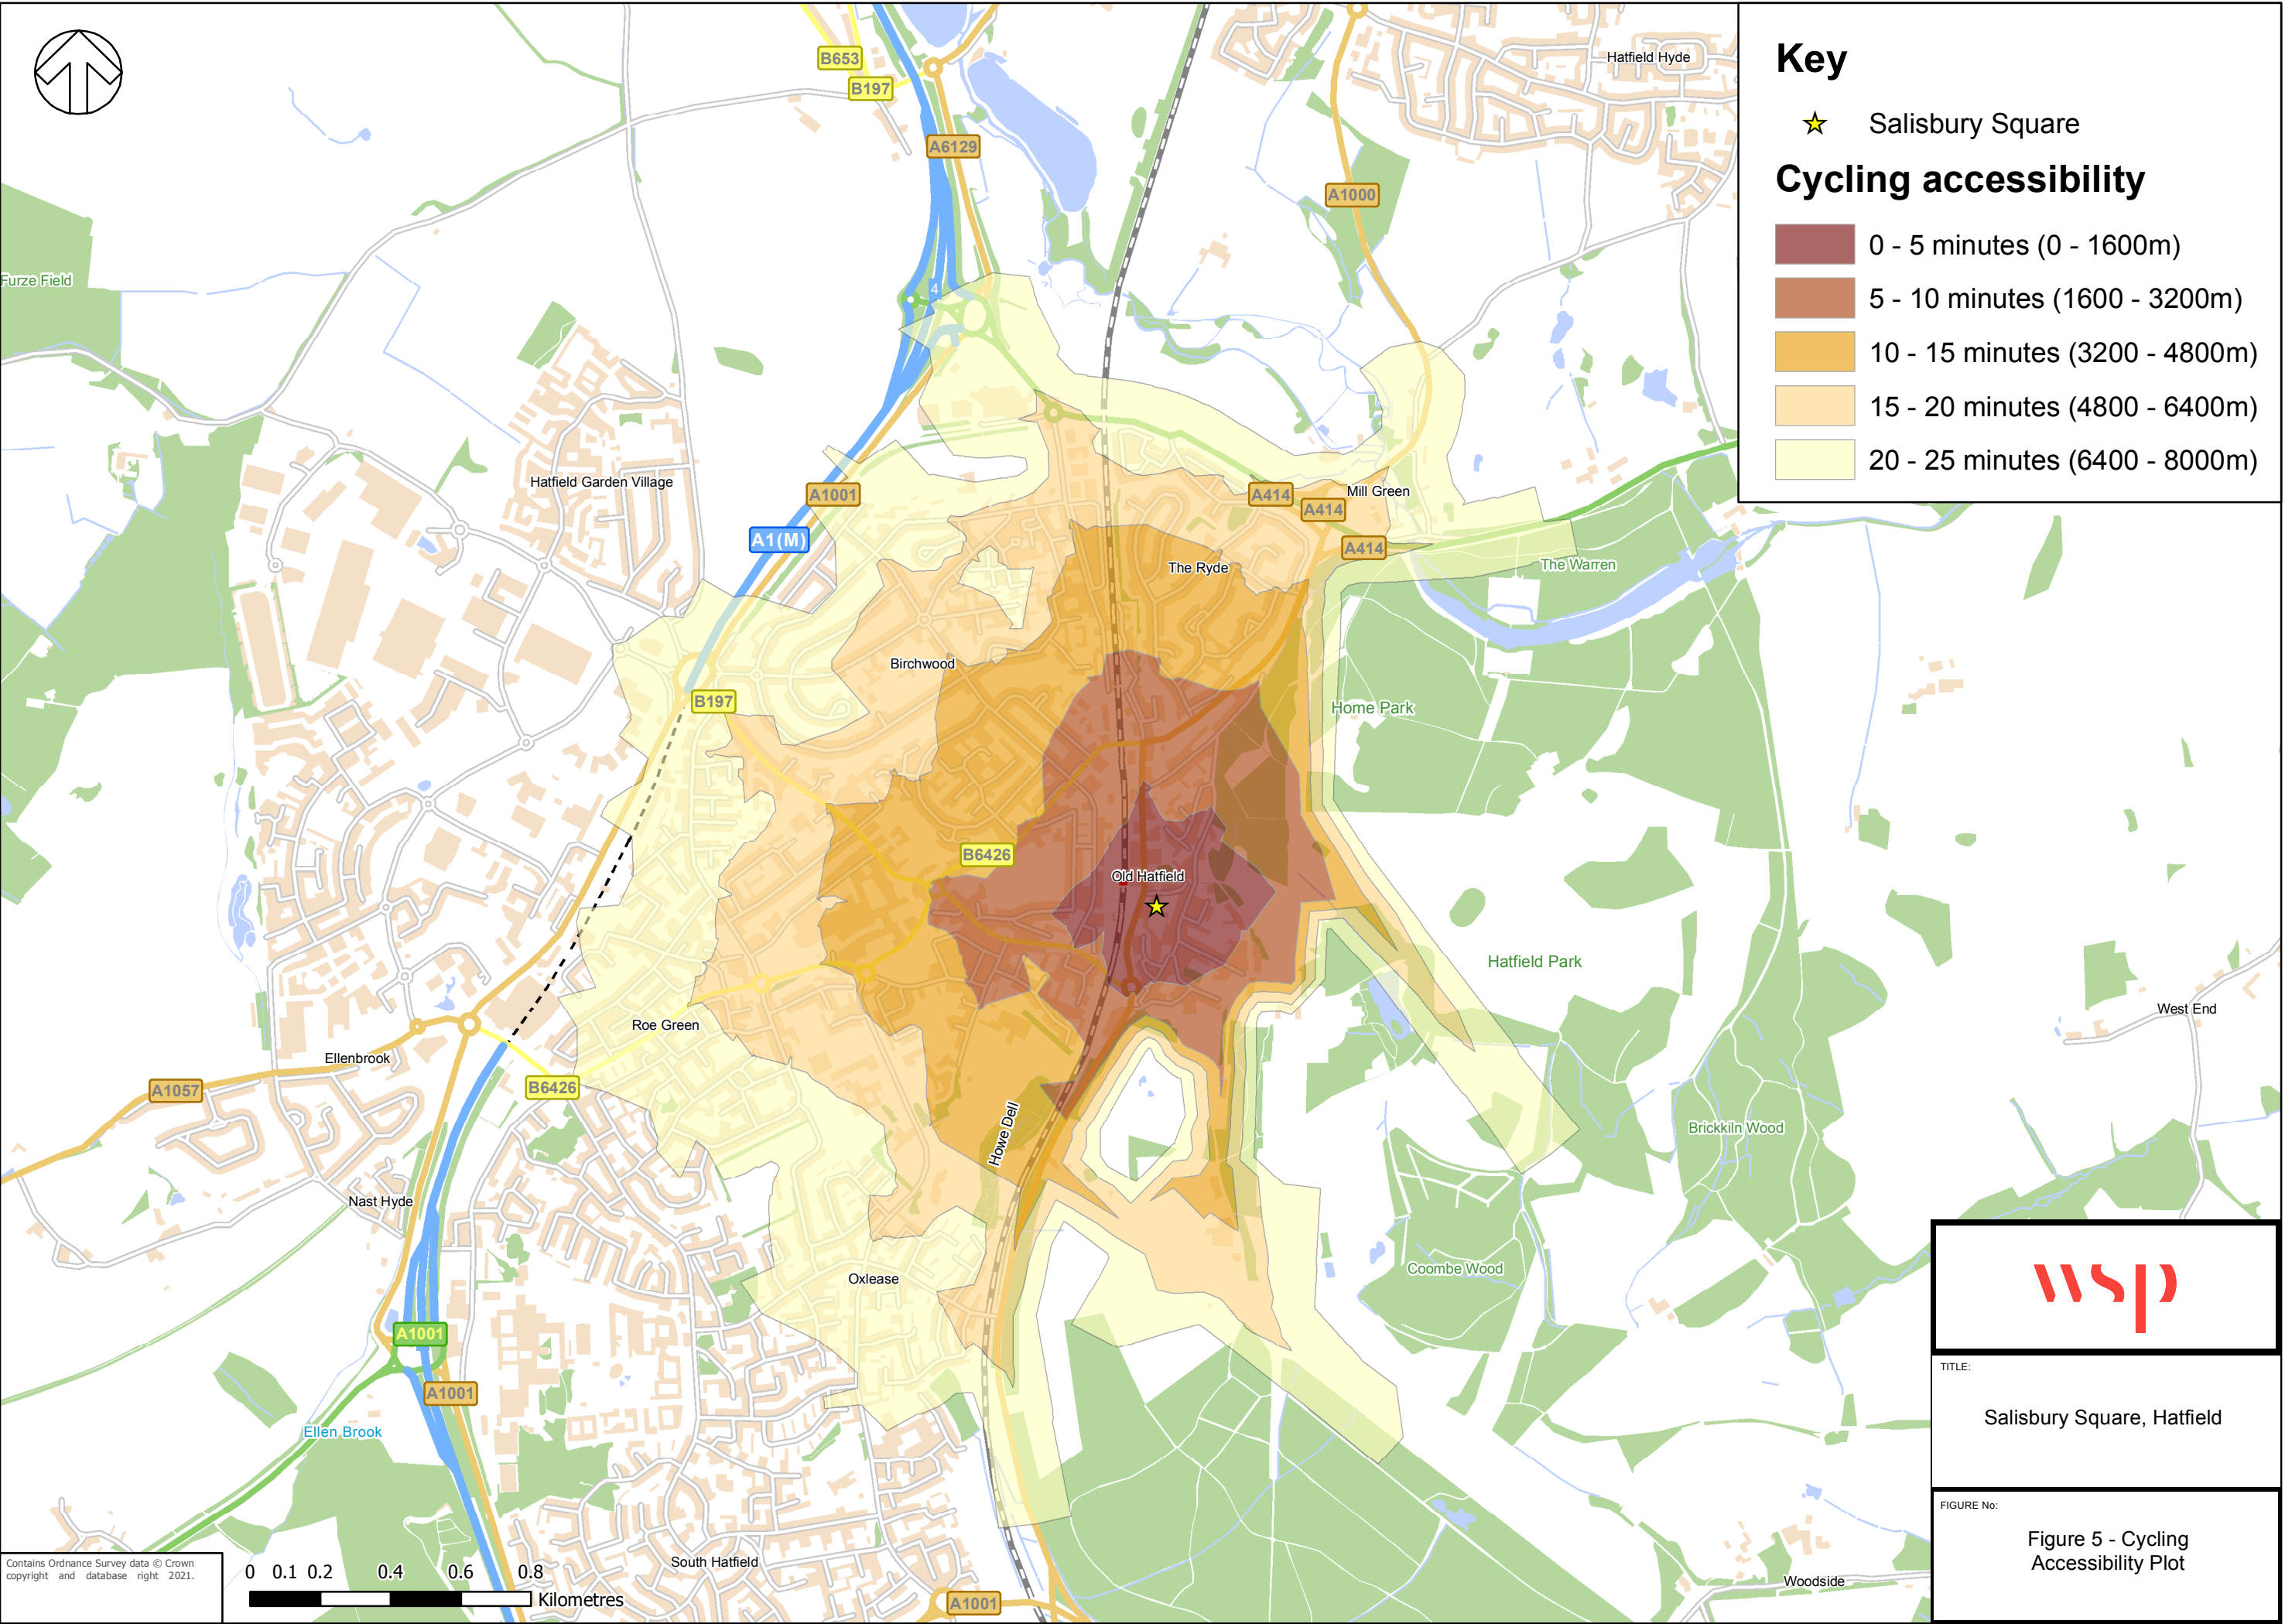

Key

- ★ Salisbury Square

Cycling accessibility

- 0 - 5 minutes (0 - 1600m)
- 5 - 10 minutes (1600 - 3200m)
- 10 - 15 minutes (3200 - 4800m)
- 15 - 20 minutes (4800 - 6400m)
- 20 - 25 minutes (6400 - 8000m)

wsp

TITLE:
Salisbury Square, Hatfield

FIGURE No:
Figure 5 - Cycling Accessibility Plot

Contains Ordnance Survey data © Crown copyright and database right 2021.