

NOTATION AND SPECIFICATION :


- MH = Manhole
- MW = Monitoring well
- SU = Drainage channel sump
- G = Gully
- CV = Closure valve
- Storm Water Sewer (Blue)
- Storm Water Sewer (Brown)
- Foul Water Sewer (Red)
- Combined Water Sewer (Green)

GENERAL NOTES

THIS DRAWING HAS BEEN PREPARED FOR PLANNING PURPOSES ONLY.

THIS DRAWING IS TO BE READ IN CONJUNCTION WITH THE FOLLOWING:

- 12038629 LP - LOCATION PLAN
- 12038629 BP - BLOCK PLAN
- 12038629 ESL - EXISTING SITE LAYOUT - 1:200
- 12038629 ESL - EXISTING SITE LAYOUT - 1:100
- 12038629 ESE - EXISTING SITE ELEVATIONS
- 12038629 PSL - PROPOSED SITE LAYOUT - 1:200
- 12038629 PSL - PROPOSED SITE LAYOUT - 1:100
- 12038629 PSE - PROPOSED SITE ELEVATIONS
- 12038629 ESBL - EXISTING SALES BUILDING LAYOUT
- 12038629 PSBL - PROPOSED SALES BUILDING LAYOUT
- 12038629 ESBE - EXISTING SALES BUILDING ELEVATION
- 12038629 PSBE - PROPOSED SALES BUILDING ELEVATION

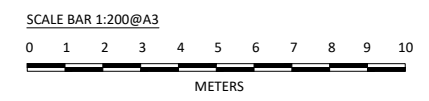

PROJECT MANAGERS:

Passion & Solutions

DESIGNERS:

MBH Design Studio Ltd.
Rosemount House, Rosemount Avenue, West Byfleet, Surrey, KT14 6LB
www.mbhLtd.com t: 01932 352 727 f: 01932 351 545

PHASE: **PLANNING**

REV	DATE	BY

PROJECT: SHELL WELWYN GARDEN
STANBOROUGH ROAD,
WELWYN GARDEN CITY AL8 6XA

TITLE: **PROPOSED SCHEMATIC DRAINAGE LAYOUT**

SHELL UK OIL PRODUCTS LTD.
SHELL CENTRE, YORK ROAD,
LONDON, SE1 7NA
UNITED KINGDOM

DRAWN BY: MMK/VE	SCALE: 1:200@A3
DATE: 08.11.2021	PLOT DATE: 08.11.2021
CAD FILE: E:\ARCHIVE\13801\DRAWING\Welwyn Garden 12038629-PLG-FCT-21	

DWG No:	12038629	PSDL	21
---------	----------	------	----

A3
ORIGINAL
PLOT SIZE