

MATERIALS NOTE:
 ALL NEW WALLS, ROOFS AND
 WINDOWS TO BE BUILT OF
 MATERIALS TO MATCH EXISTING
 FINISHES.

EXISTING WALL FINISH = FACING
 RED BRICK.


PROPOSED WALL FINISH - FACING
 RED BRICK TO MATCH EXISTING.

EXISTING ROOF FINISH = DARK RED
 TILE


PROPOSED ROOF FINISH = DARK
 RED TILE TO MATCH EXISTING

EXISTING GLAZING FRAME = UPVC,
 TIMBER AND ALUMINIUM PROFILE

PROPOSED GLAZING FRAME =
 TIMBER TO MATCH EXISTING.

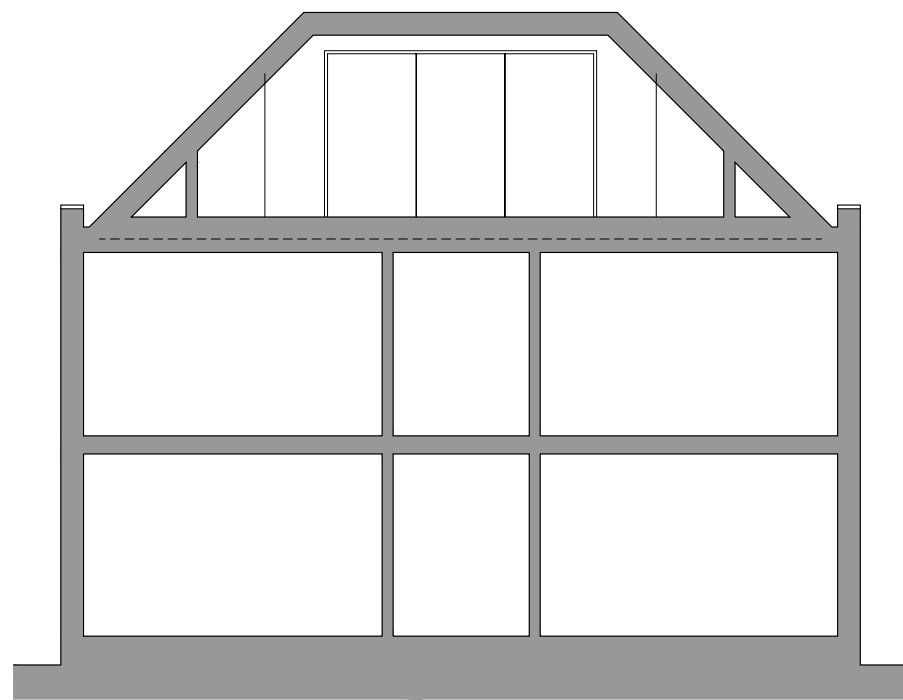



1 PROPOSED
 FRONT SECTION
 SK-008 SCALE@A1 1:50 SCALE@A3 1:100

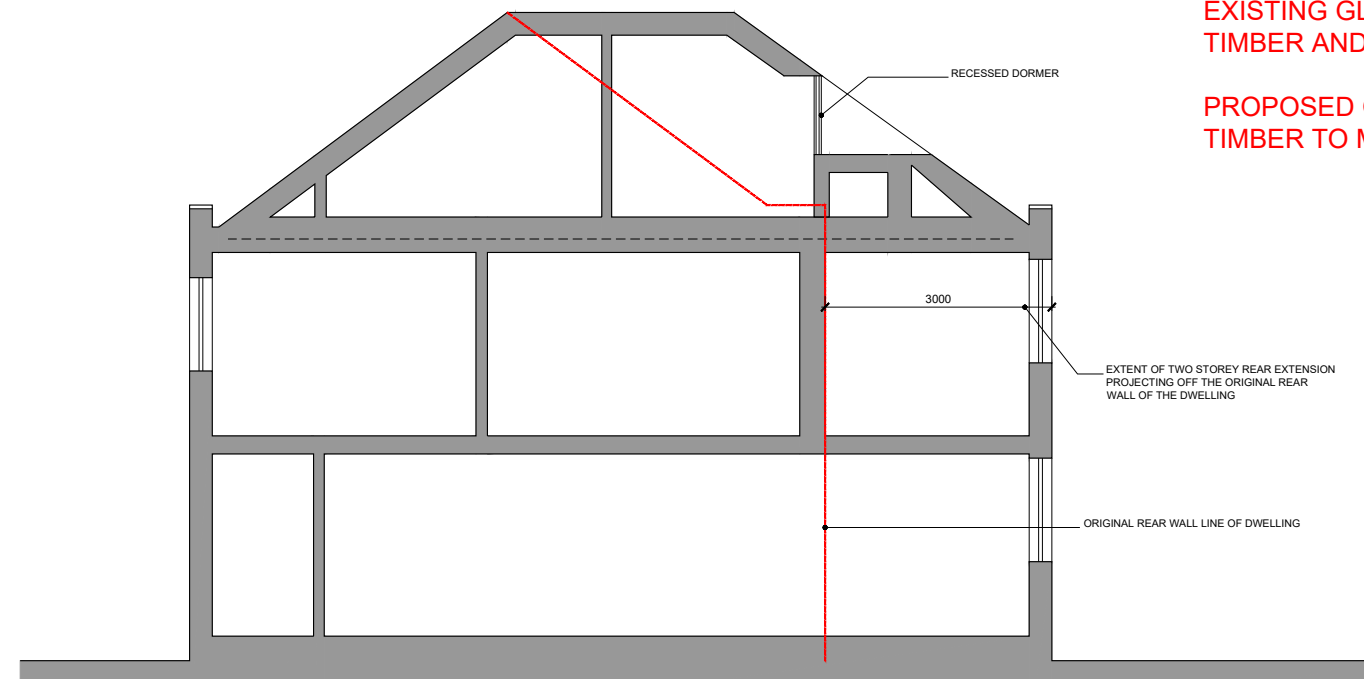

2 PROPOSED
 SIDE SECTION
 SK-008 SCALE@A1 1:50 SCALE@A3 1:100

REVISIONS NO.	DATE	CHANGES	BY

NOTES
 This drawing which is the property of MSK DESIGN Limited is the subject of Intellectual Property Rights including copyright and design right and shall not be reproduced, copied, loaned or submitted to any other party without the written consent of MSK DESIGN Limited.
 Do not scale from drawings. Only numbered dimensions to be taken. All dimensions to be checked on site.
 Any discrepancies to be reported to MSK DESIGN Limited, prior to setting out or ordering any materials.

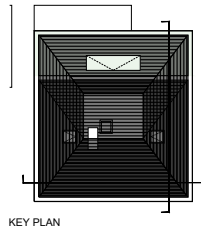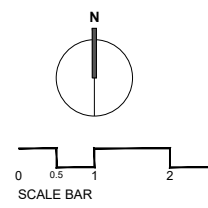

MSK DESIGN LTD

230 HIGH STREET
 HIGH BARNET, HERTFORDSHIRE
 LONDON, EN5 5TD

020 3962 4480
 www.mskdesign.co.uk
 info@mskdesign.co.uk

Registered company number: 6044594



PROJECT	Colesdale Farmhouse, EN6 4QZ	PROJECT REF	
CLIENT	Darren		
DRAWING TITLE	Proposed Sections	REV.	
DATE	Option 1	DWG. NO.	
SCALE@A1	27.08.2020		
SCALE@A3	1:50	DRAWN BY	AR
	1:100	CHECKED BY	MK
			SK-008