
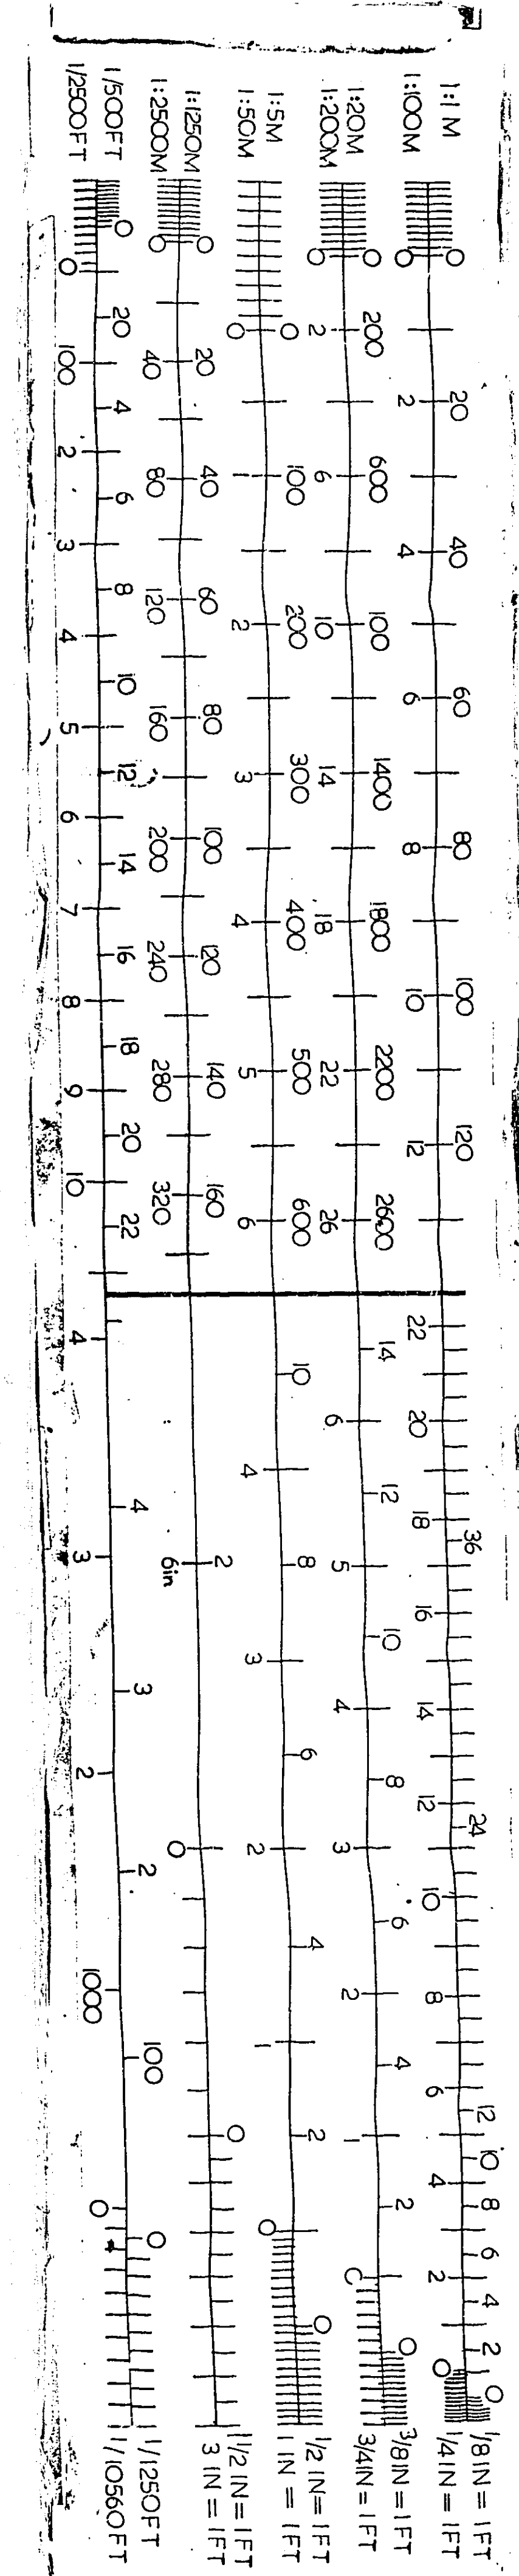


LEVELS. - levels shown are not O.S. levels but are related to datum 10.00 (3.048m) inside rear door to offices.

OFFICE COPY
 WELWYN HATFIELD D.C.
 RECEIVED 11.9 JUN 1978
 S6/360/78/LB

WELWYN HATFIELD D.C.
 OFFICE & COUNTRY PLANNING ACT 1971
 PLAN REFERRED TO IN CONSENT/REFUSAL
 - 7 SEP 1978
 Date.....

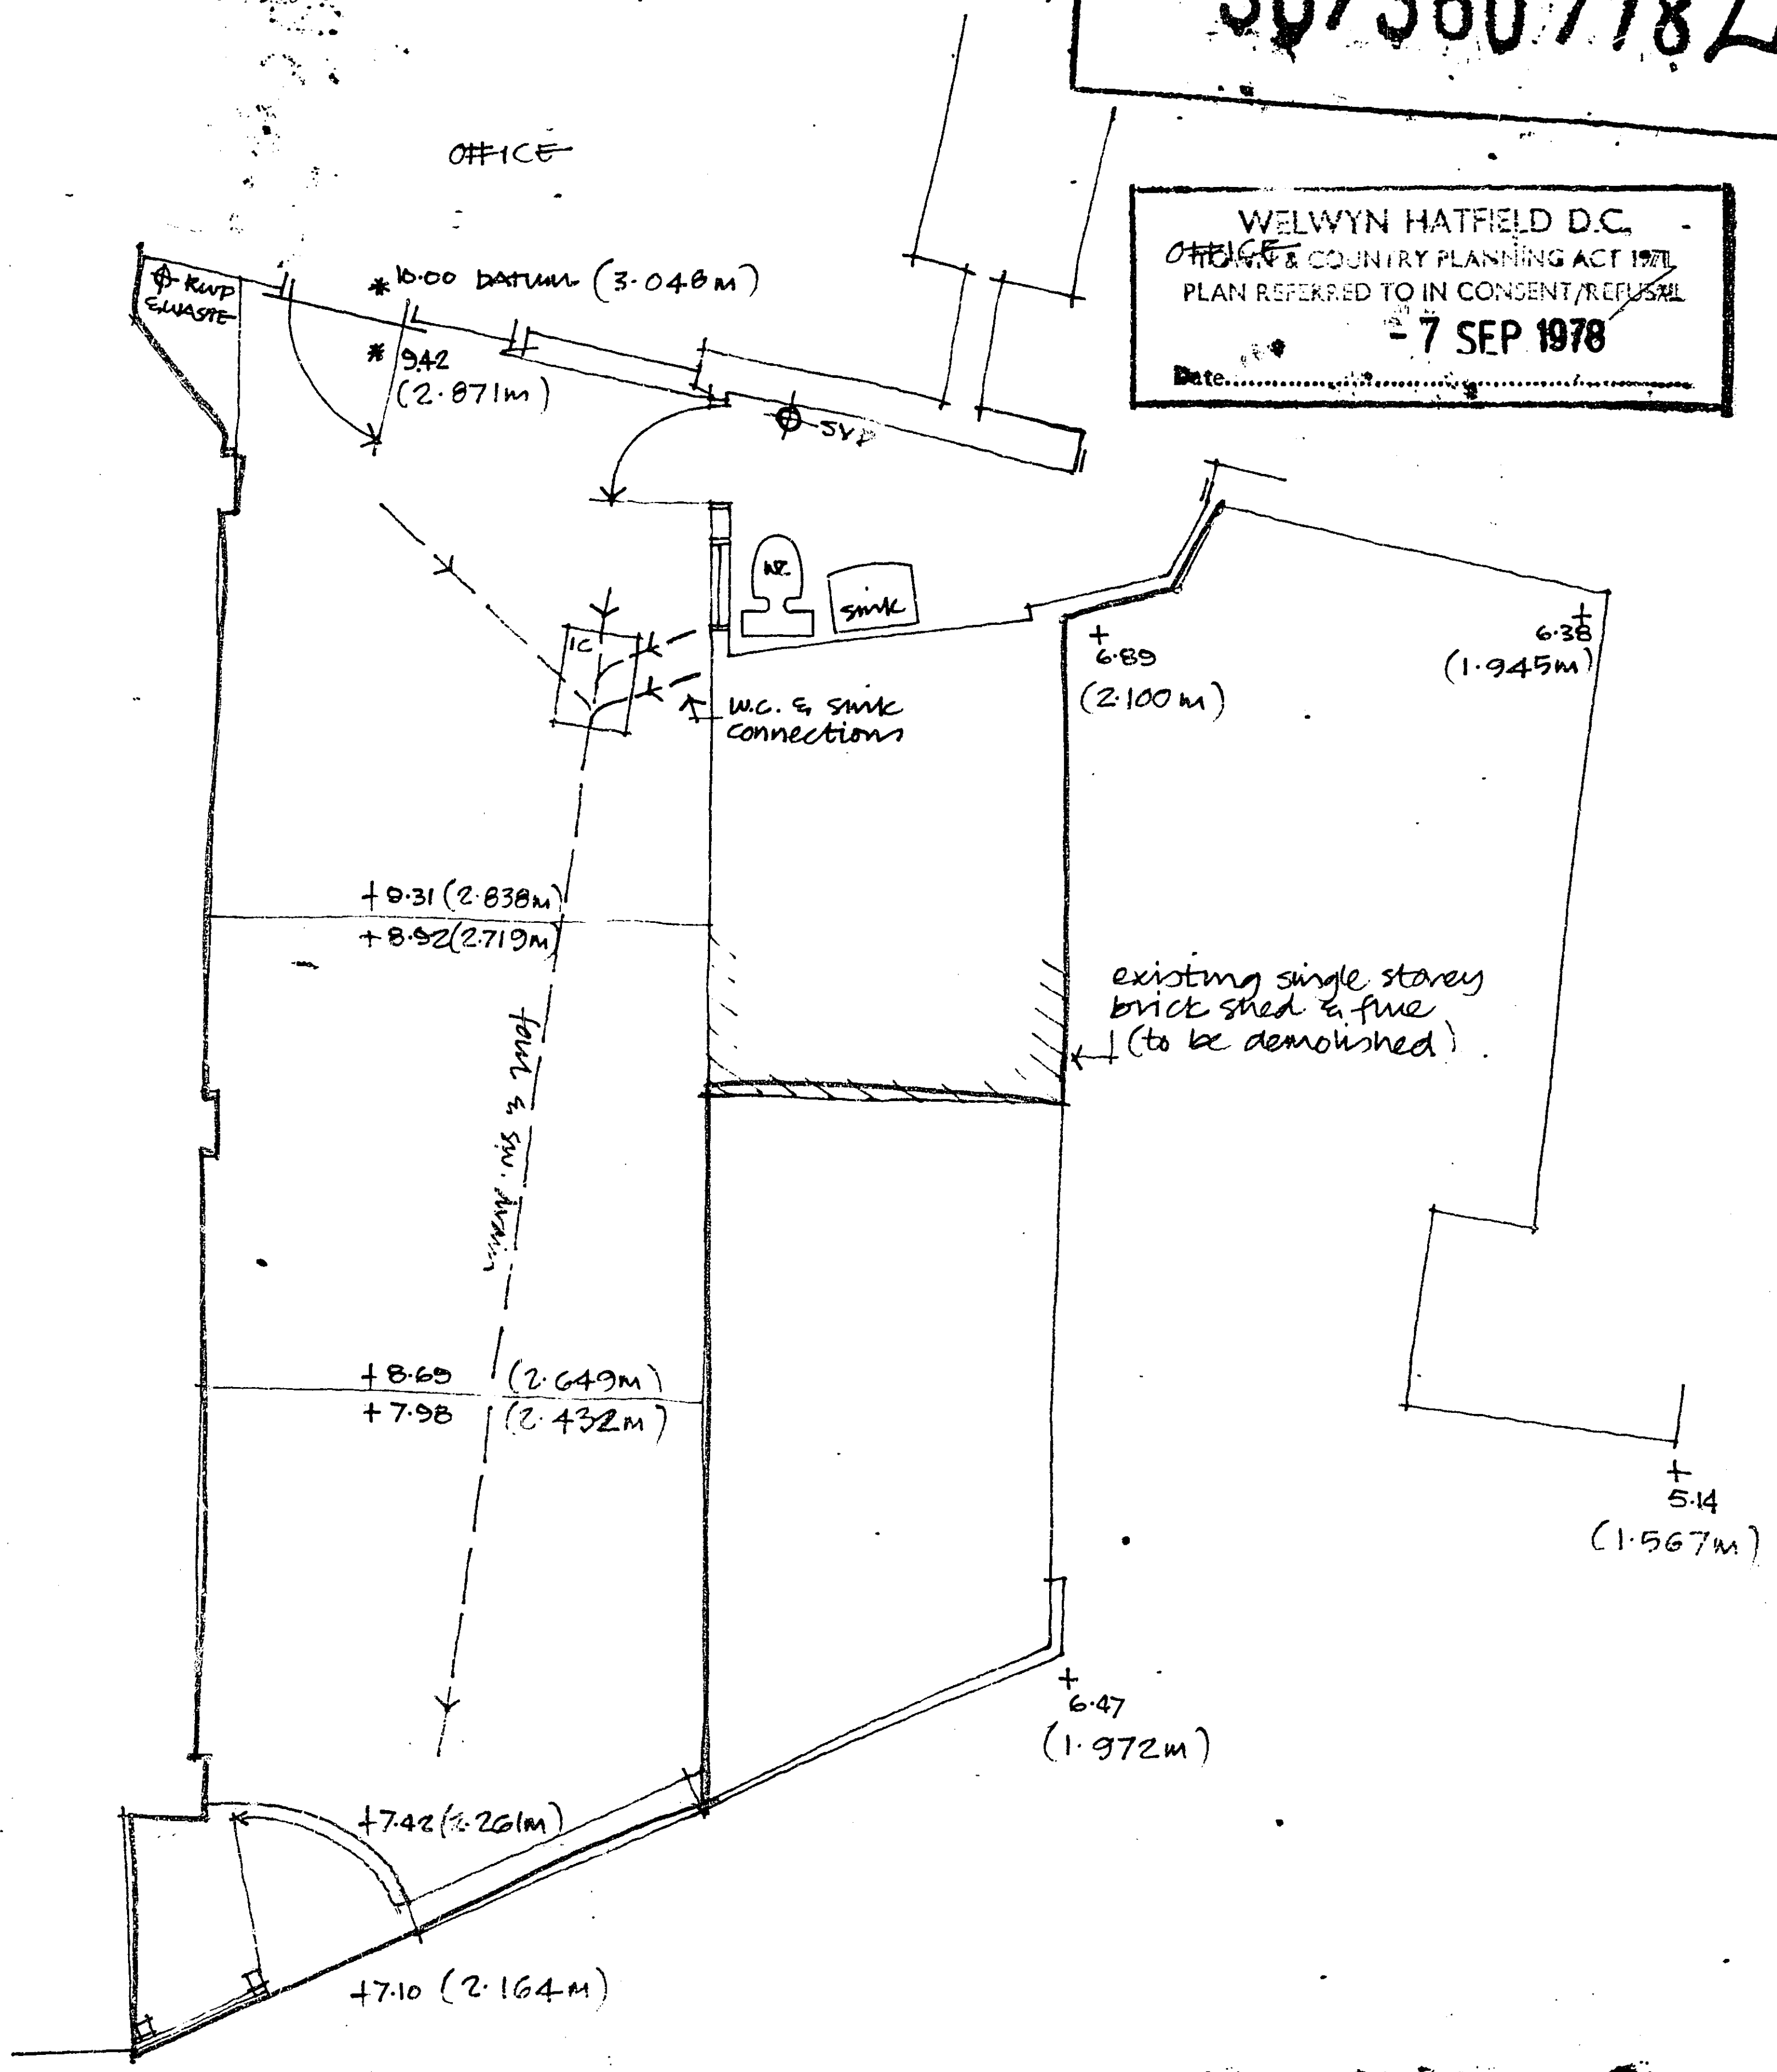

<p>ARCHER, BOXER, PARTNERS Architects Surveyors and Planning Consultants.</p>	HATFIELD OFFICE A.B.P. House, Salisbury Square, Hatfield, Hertfordshire. Telephone: 69001/5		PROJECT DSHIRLEY ESQ. 44 FORE ST. HATFIELD		
	EAST MIDLANDS OFFICE 105 Allerton Road, Sutton-in-Ashfield, Notts. Telephone: 4147		SCALE 1:50	TITLE SURVEY AS EXISTING.	
			DATE Jan 78	JOB No. 1234	DRG No. 1
			DRAWN ES.		

I, THE UNDERSIGNED OF H.M.S.L DO HEREBY CERTIFY THAT THE RECORDS (IMAGES) IN THIS MICROFILM FRAME ARE THE COMPLETE AND ACCURATE REPRODUCTIONS OF THE ORIGINAL RECORDS OF WELWYN & HATFIELD D.C AS ACCUMULATED DURING THE REGULAR COURSE OF BUSINESS, AND ITS RECORDS FOR PERMANENT FILE AND TO DISPOSE OF THE ORIGINAL RECORDS AFTER MICROFILM REPRODUCTIONS HAVE BEEN MADE AND ASSIGNED TO COMPANY FILE.

SIGNED..... FOR AND ON BEHALF OF H.M.S.L. DATE 10.7.78