





EXISTING FRONT ELEVATION (UN-ALTERED)

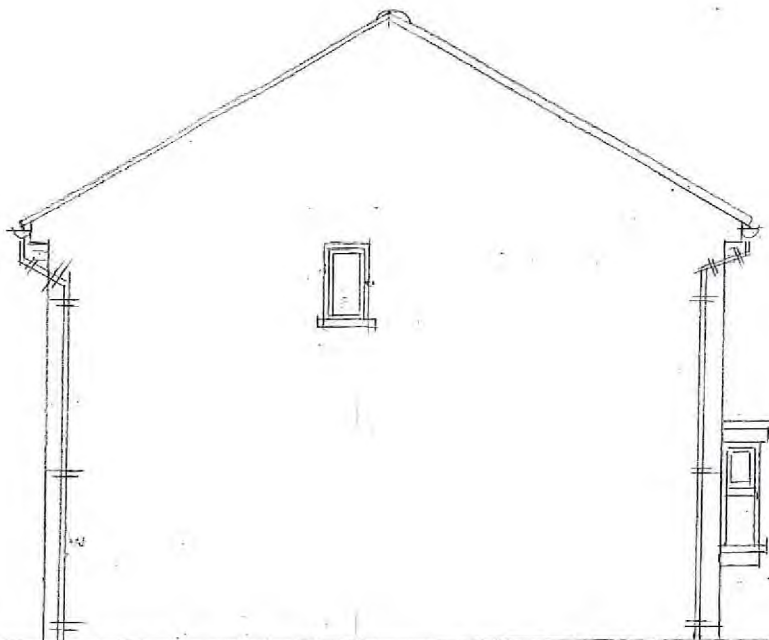

EXISTING SIDE ELEVATION




EXISTING REAR ELEVATION

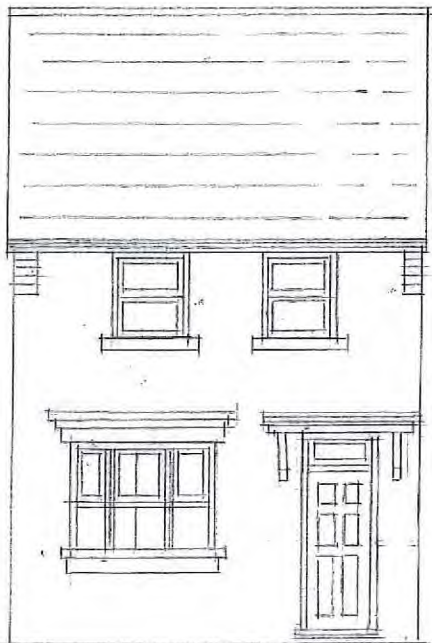

PROPOSED FRONT ELEVATION


FACE BRICKWORK TO MATCH EXISTING

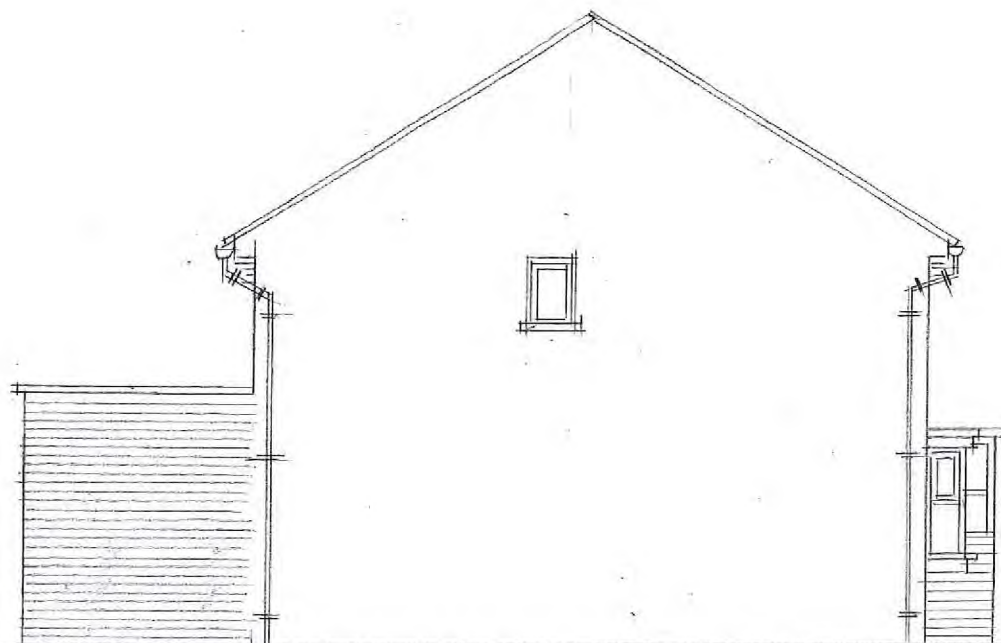

PROPOSED SIDE ELEVATION



PROPOSED REAR ELEVATION

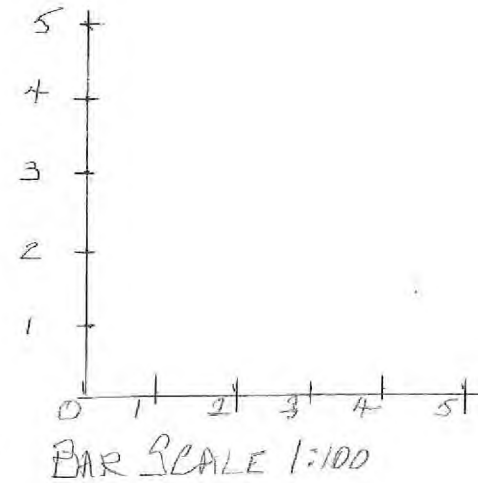

SINGLE STOREY REAR EXTENSION

122 CAUTION ROAD
 HATFIELD
 SCALE 1:100
 DRAWN° ER/DZ
 DRAW'G SIZE - A3
 DATE SEPT. 2018

WELWYN HATFIELD
 26 SEP 2018
 PLANNING
 HAND DELIVERED