



PAPER SIZE A4
LH SIDE ELEVATION


E

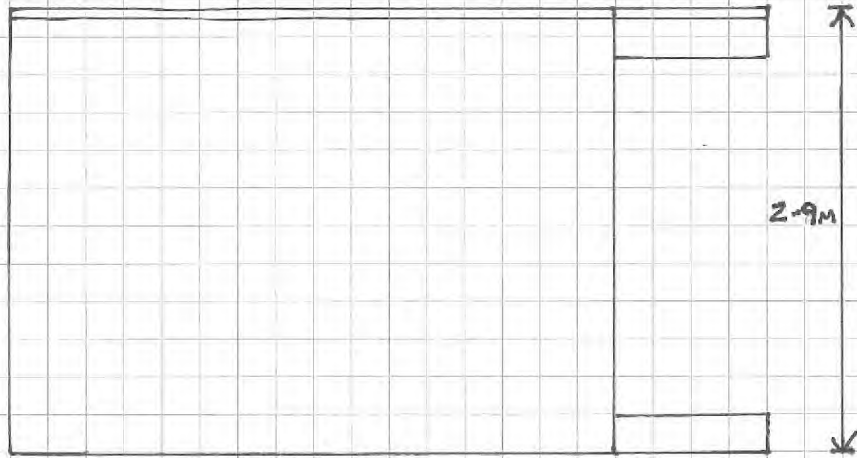


FRONT ELEVATION

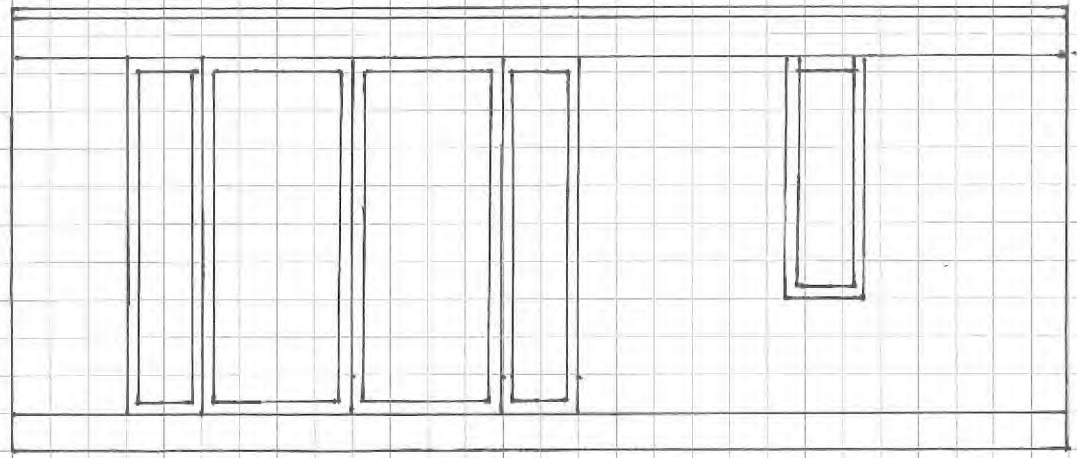

RH SIDE ELEVATION

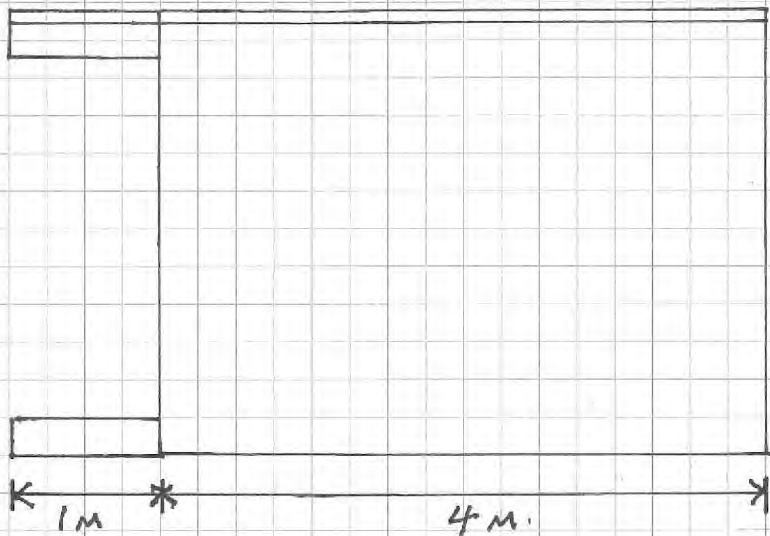


REAR ELEVATION

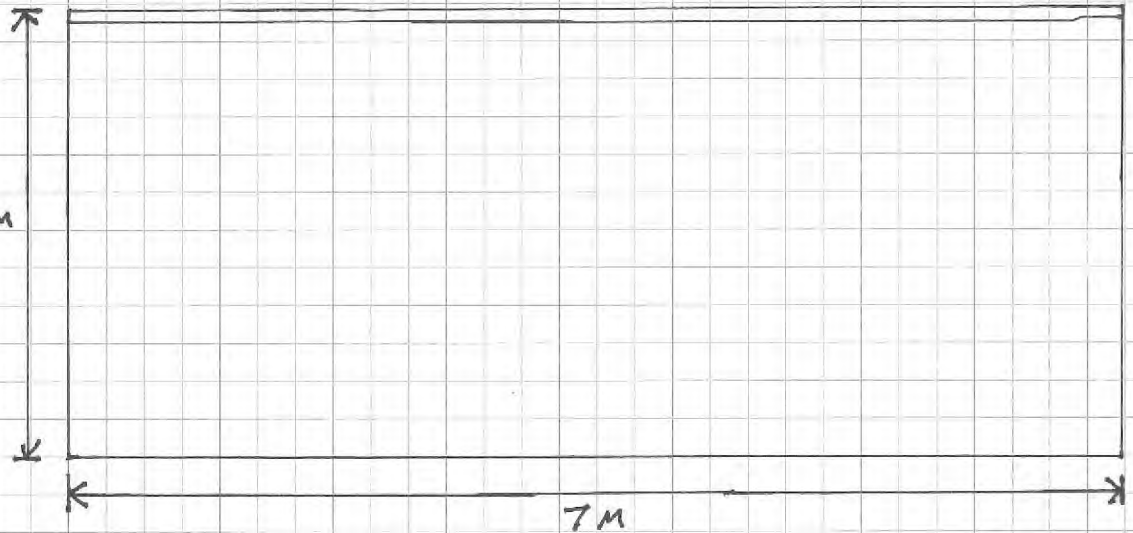

OBCO CANOPY GARDEN ROOM
A. CHARLTON
TORILLA
11 WILKINS GREEN LANE
HATFIELD ALIO 9RT

SCALE

2cm : 1 METRE

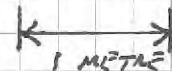

SCALE BAR

