


SITE: 48 THEOBALDS ROAD
CUFFLEY HERTS EN6 4HL
SCALE 1:75
BY: REGENCY CONSTRUCTION
REF: EXISTING SIDE ELEVATION
TITLE: NMTSE04

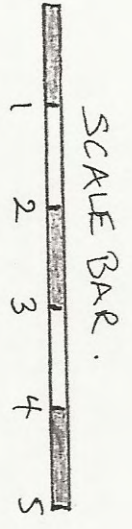

PAPER: A4.

