
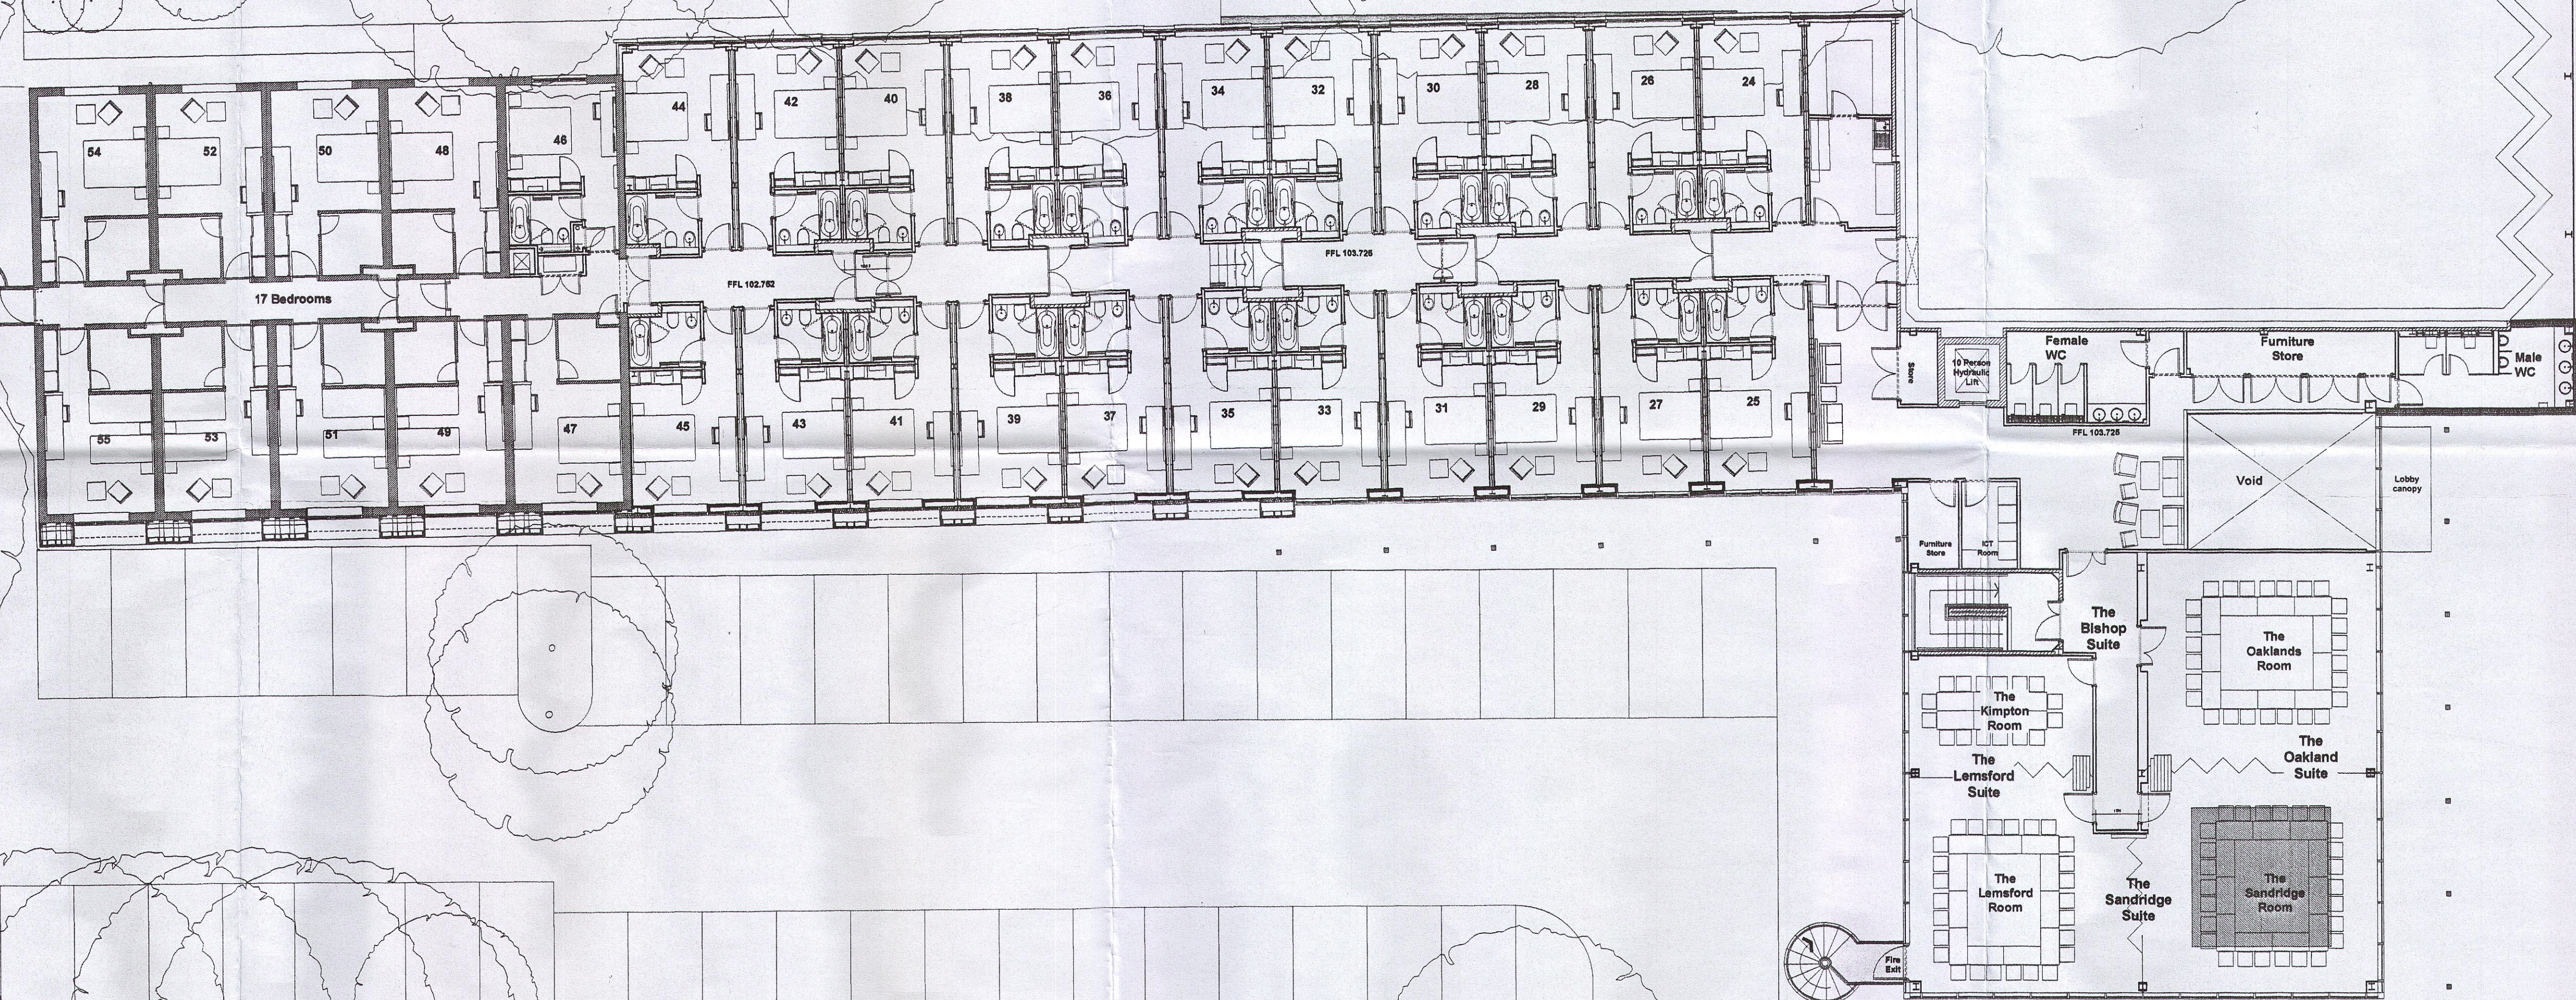


revisions

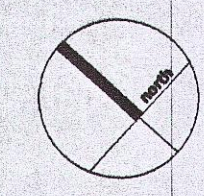

PLANNING

Beales Hotels
 Extension of Beales Hotel, Hatfield
 Existing First Floor Layout
 scale 1:125
 drawn KVN checked [signature] date oct 05
© the design buro ll. All rights reserved. The design buro ll is a registered company in England and Wales. No part of this publication may be reproduced without the prior written permission of the design buro ll.