


Landscaping
 Any damage to landscaping caused by excavators to be reinstated and made good.
 Any excavations beneath the canopies of trees which are intended to remain or within one metre of any canopy edge shall be done by hand. existing tree roots exceeding 2" in diameter shall be left bridging trenches and pipes and services shall be inserted under the roots. Any roots that may be accidentally severed shall be trimmed, cleaned and sealed with a bitumastic sealant.

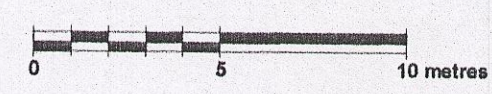

PLANNING

Beales Hotels
 Extension to Beales Hotel, Hatfield
 Existing Site Layout Plan

scale 1:200 at A1 A05.229/P/010.A
 drawn aw checked jp date Nov 05
© the copyright of this drawing is reserved by the design buro and shall not be copied or reproduced without the written consent of the design buro. All dimensions are in millimetres unless otherwise stated.