


**Landscaping**  
 Any damage to landscaping caused by excavators to be reinstated and made good.  
 Any excavation beneath the canopies of trees which are intended to remain or within one metre of any canopy edge shall be done by hand, and any tree roots exceeding 2" in diameter shall be left bridging trenches and pipes and services shall be inserted under the roots. Any roots that may be accidentally severed shall be trimmed, cleaned and sealed with a bitumastic sealant.

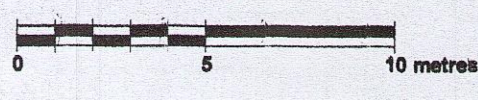

**PLANNING**

Beales Hotels  
 Extension to Beales Hotel, Hatfield  
 Proposed Site Layout Plan

scale 1:200 at A1 A06.229/P/011  
 drawn myl checked jp date Jan 07  
© the design buro. All rights reserved. This design and any other content contained herein is the property of the design buro and shall remain confidential and not be used for any other purpose without the written consent of the design buro.