




PROPOSED FIRST FLOOR PLAN

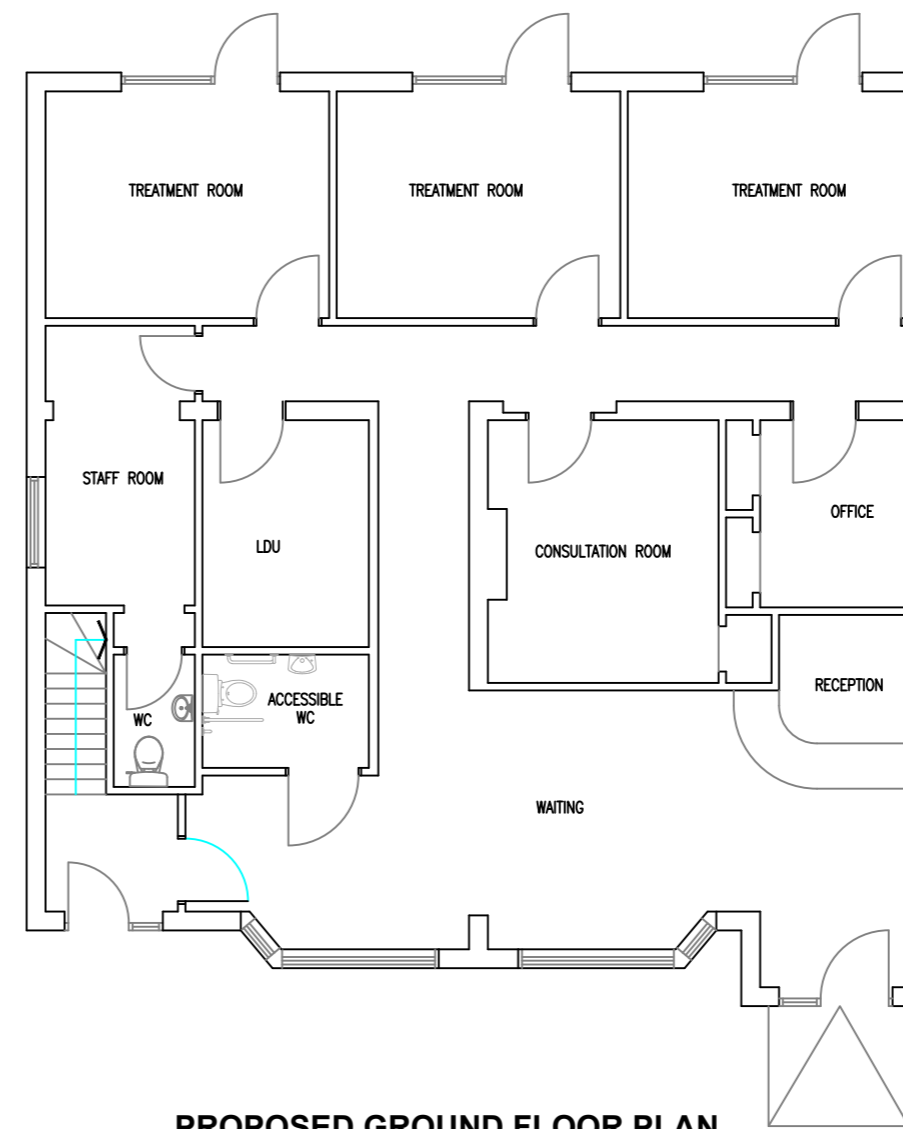

PROPOSED GROUND FLOOR PLAN

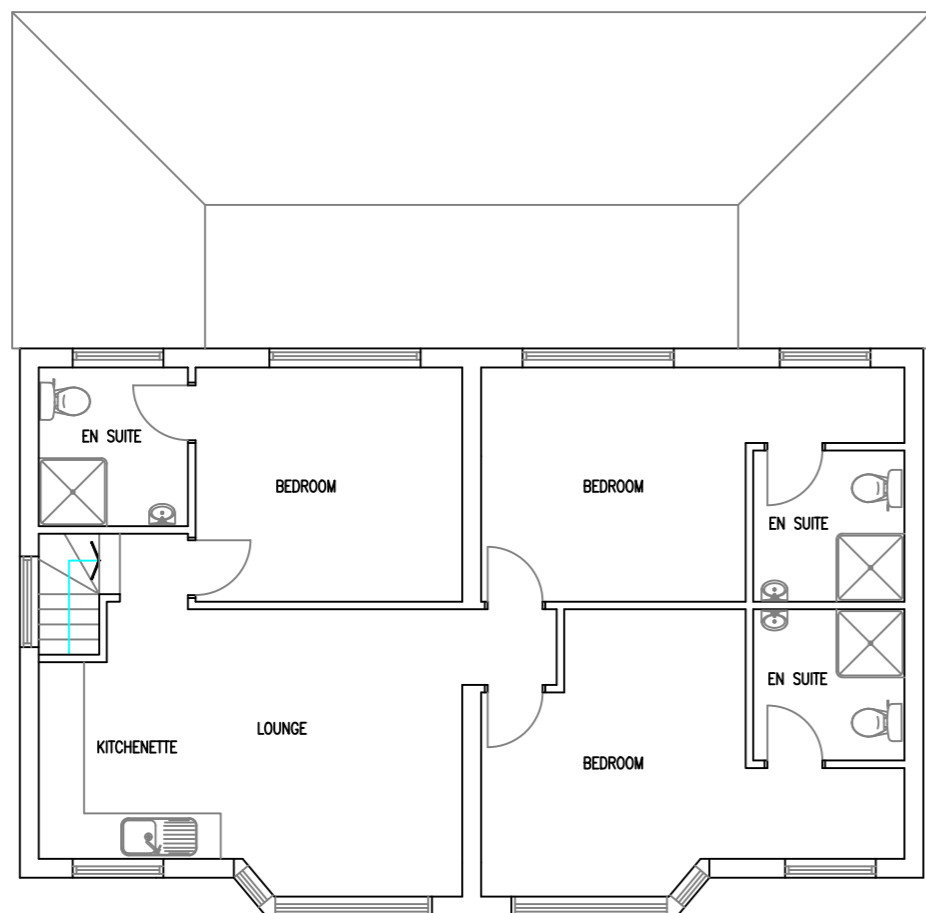

EXISTING FIRST FLOOR PLAN

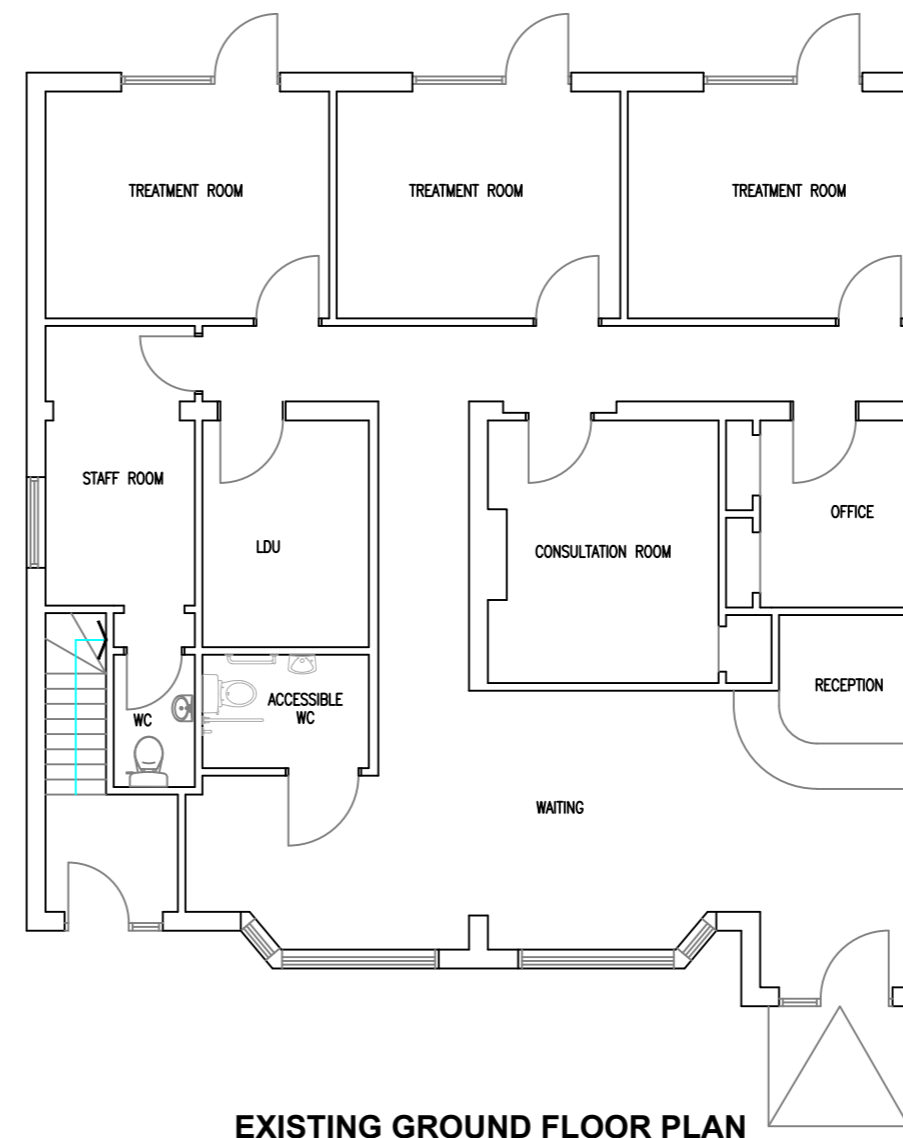

EXISTING GROUND FLOOR PLAN

A	Revised 16.01.24/CB: Revisions requested by client.	
MK	REVISION	DATE

DRAWING TITLE

EXISTING AND PROPOSED GROUND AND FIRST FLOOR PLANS

CONTRACT

BIRCHWOOD DENTAL
5-7 BIRCHWOOD AVENUE
HATFIELD
HERTS
AL10 0PL

BATEMAN HARRIS PARTNERSHIP
DENTAL DESIGN CONSULTANTS

Ferry Lane
Medmenham
Buckinghamshire SL7 2EZ
Tel. 01491-412161
Fax. 01491-413567
e-mail batemanharris@gmail.com

Scales	1:100 @ A2	SP/604/01 'A'
Drawn	Date	
CB/AA	Jan '24	