



H10C Headwall grating

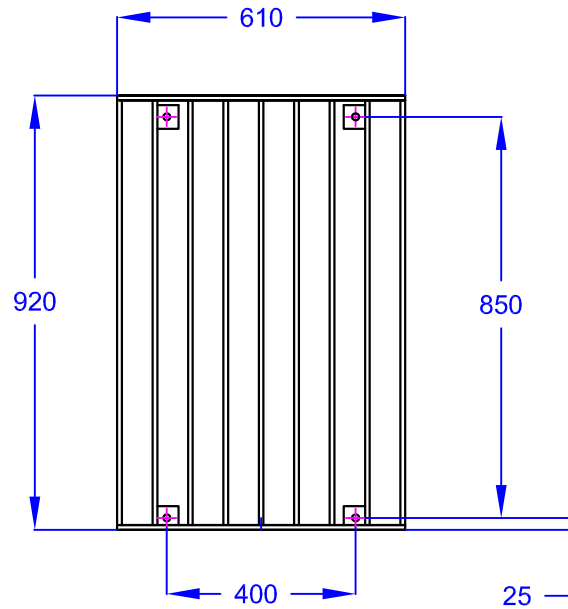

H6C Headwall grating

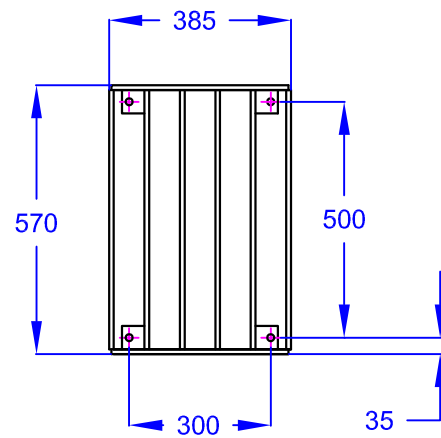

H3C Headwall grating

Grating manufactured from 40 x 10 flat with 50 x 50 angle mounting points. Unit fully welded then hot dip galvanised.



ALTHON LIMITED, VULCAN ROAD SOUTH, NORWICH NR6 6AF
 TEL 01603 488700 FAX 01603 488598

Drg. No. Standard gratings