















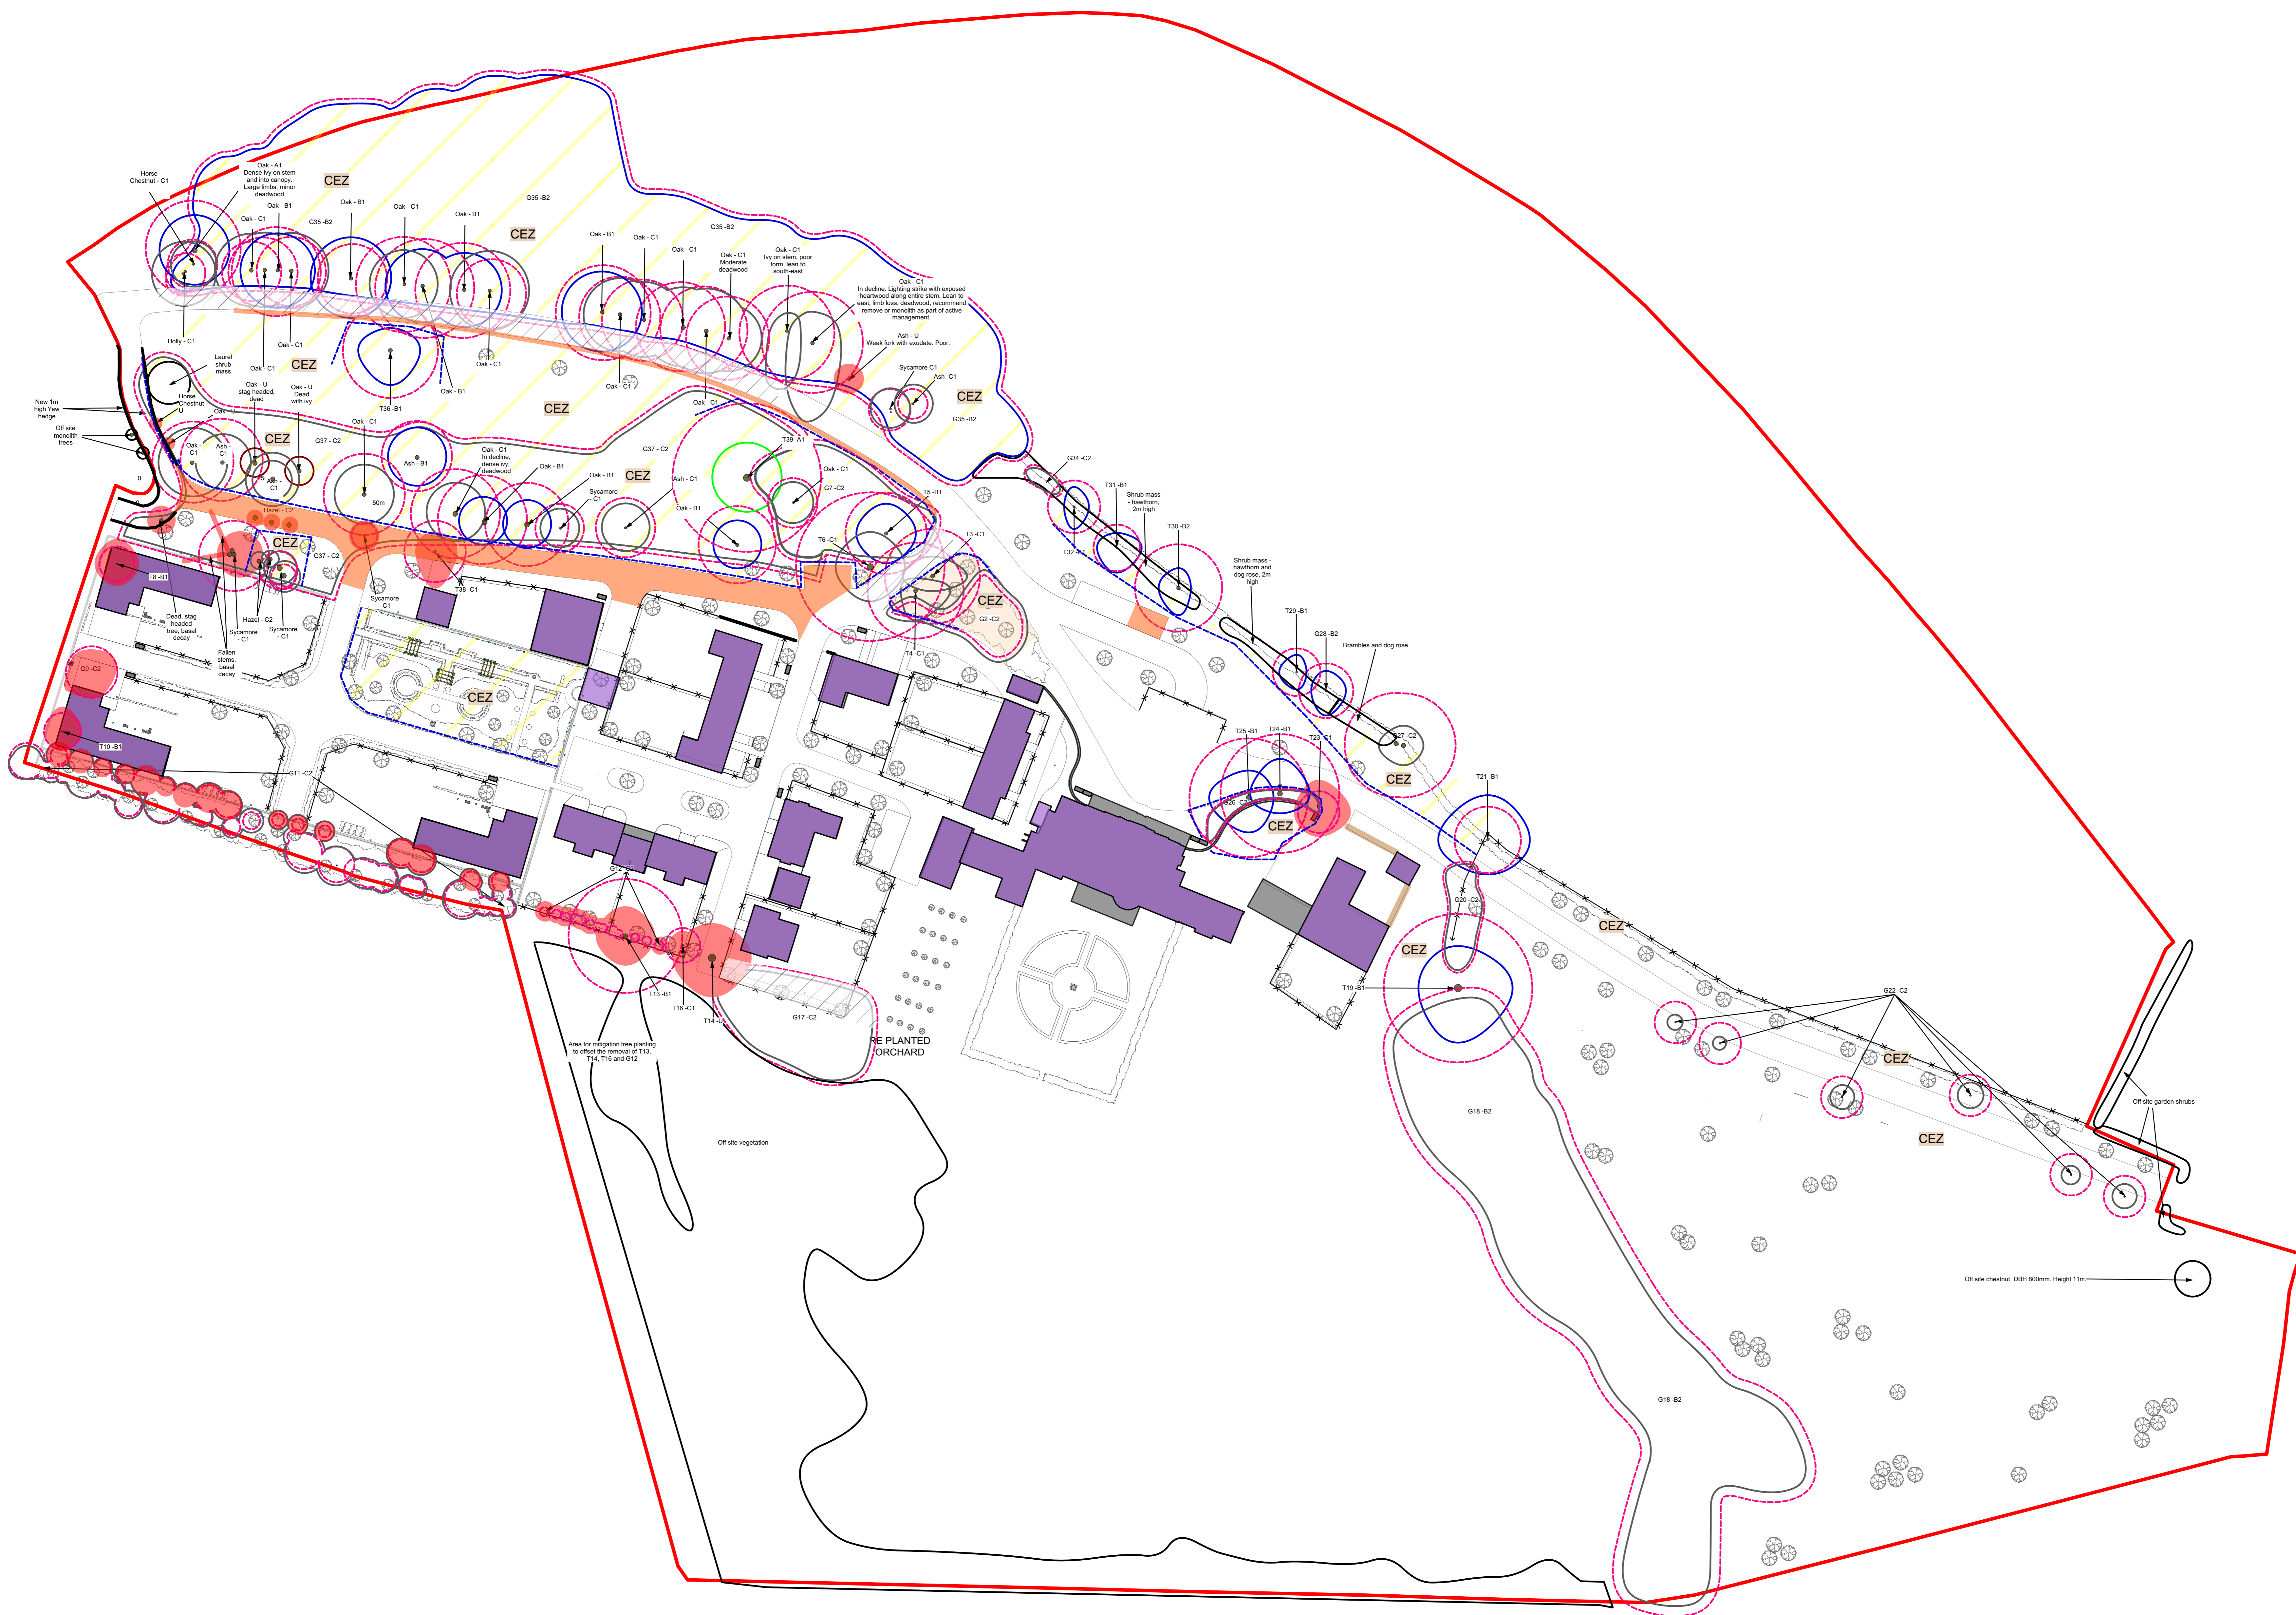


**KEY - BS 5837 : 2012 Categories**

-  Tree Category A - High Quality
-  A Category - Hedgerow, Group, Woodland
-  Tree Category B - Moderate Quality
-  B Category - Hedgerow, Group, Woodland
-  Tree Category C - Low Quality
-  C Category - Hedgerow, Group, Woodland
-  Tree Category U - Unsuitable for Retention
-  Root Protection Area to BS:5837:2012
-  Shrub Mass / Offsite Tree
-  Area of garden refuse
-  Survey item to be removed
-  Tree Protection Barrier to BS:5837:2012
-  Lower canopy pruning to BS:3998:2010 specifications
-  Temporary Ground Protection to BS:5837:2012
-  Area of 'No Dig' Construction to BS:5837:2012
-  Construction exclusion zone (CEZ)



Note: The original of this drawing was produced in colour - a monochrome copy should not be relied upon.

Revision	Description	Date
	First Issue	18/12/19
A	Amendment to retained trees and protection	12/02/20



Landscape Collective Ltd  
Henry Wood House  
2 Riding House Street  
London  
W1W 7FA

T: 020 3770 7615  
W: www.landscapecollective.co.uk

Client:  
**LW Developments Limited**  
Project:  
Northaw House  
Description:  
Tree retention, removal and protection plan  
Complete plan

Status:  
**For Planning**

Scale: <b>1:500 @A1</b>	Drawn I Checked: <b>SH</b>	Date: <b>04/03/2020</b>
Job Number: <b>LC/00195</b>	Drawing Number: <b>04</b>	Revision: <b>-</b>