



Osbourne



Beaumanor



Burghley




Stapleford




Longleat


Single doorset elevation details, examples based on 838mm (2'9") door.

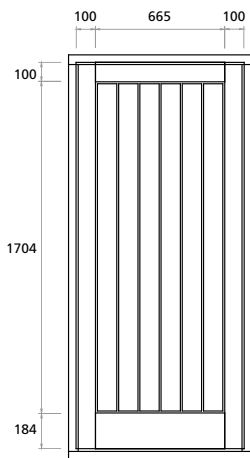


Osbourne

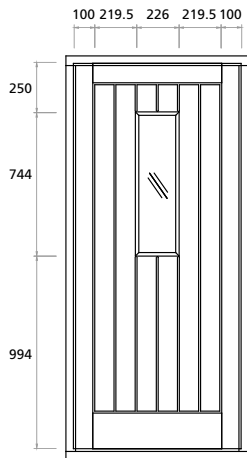


Beaumanor

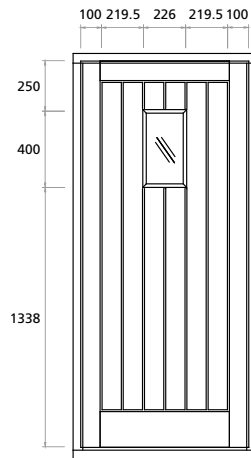

Burghley

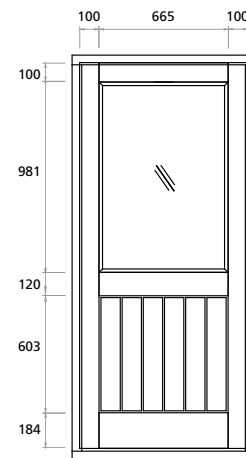

Stapleford

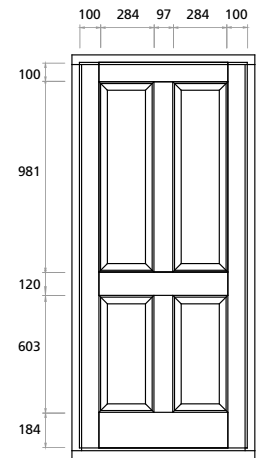

Longleat

STANDARD DOORSET CODES & U VALUES

| Door design | Frame size (mm) WxH | Code | U Value (1dp) |
|-------------|---------------------|---------------|---------------|
| Osbourne | 854x2086 | 26OSB+DHFF | 1.2 |
| | 943x2086 | M1295OSB+DHFF | 1.2 |
| | 1006x2086 | 30OSB+DHFF | 1.2 |
| Beaumanor | 854x2086 | 26BMR+DHFF | 1.2 |
| | 943x2086 | M1295BMR+DHFF | 1.2 |
| | 1006x2086 | 30BMR+DHFF | 1.2 |
| Burghley | 854x2086 | 26BGH+DHFF | 1.2 |
| | 943x2086 | M1295BGH+DHFF | 1.2 |
| | 1006x2086 | 30BGH+DHFF | 1.2 |
| Stapleford | 854x2086 | 26SFD+DHFF | 1.6 |
| | 943x2086 | M1295SFD+DHFF | 1.6 |
| | 1006x2086 | 30SFD+DHFF | 1.6 |
| Longleat | 854x2086 | 26LGT+DHFF | 1.2 |
| | 943x2086 | M1295LGT+DHFF | 1.2 |
| | 1006x2086 | 30LGT+DHFF | 1.2 |
| Barrington | 854x2086 | 26BGT+DHFF | 1.2 |
| | 943x2086 | M1295BGT+DHFF | 1.2 |
| | 1006x2086 | 30BGT+DHFF | 1.2 |

| Door design | Frame size (mm) WxH | Code | U Value (1dp) |
|-------------|---------------------|---------------|---------------|
| Haddon | 854x2086 | 26HDN+DHFF | 1.5 |
| | 943x2086 | M1295HDN+DHFF | 1.5 |
| | 1006x2086 | 30HDN+DHFF | 1.5 |
| Stanford | 854x2086 | 26SAF+DHFF | 1.6 |
| | 943x2086 | M1295SAF+DHFF | 1.6 |
| | 1006x2086 | 30SAF+DHFF | 1.6 |

