


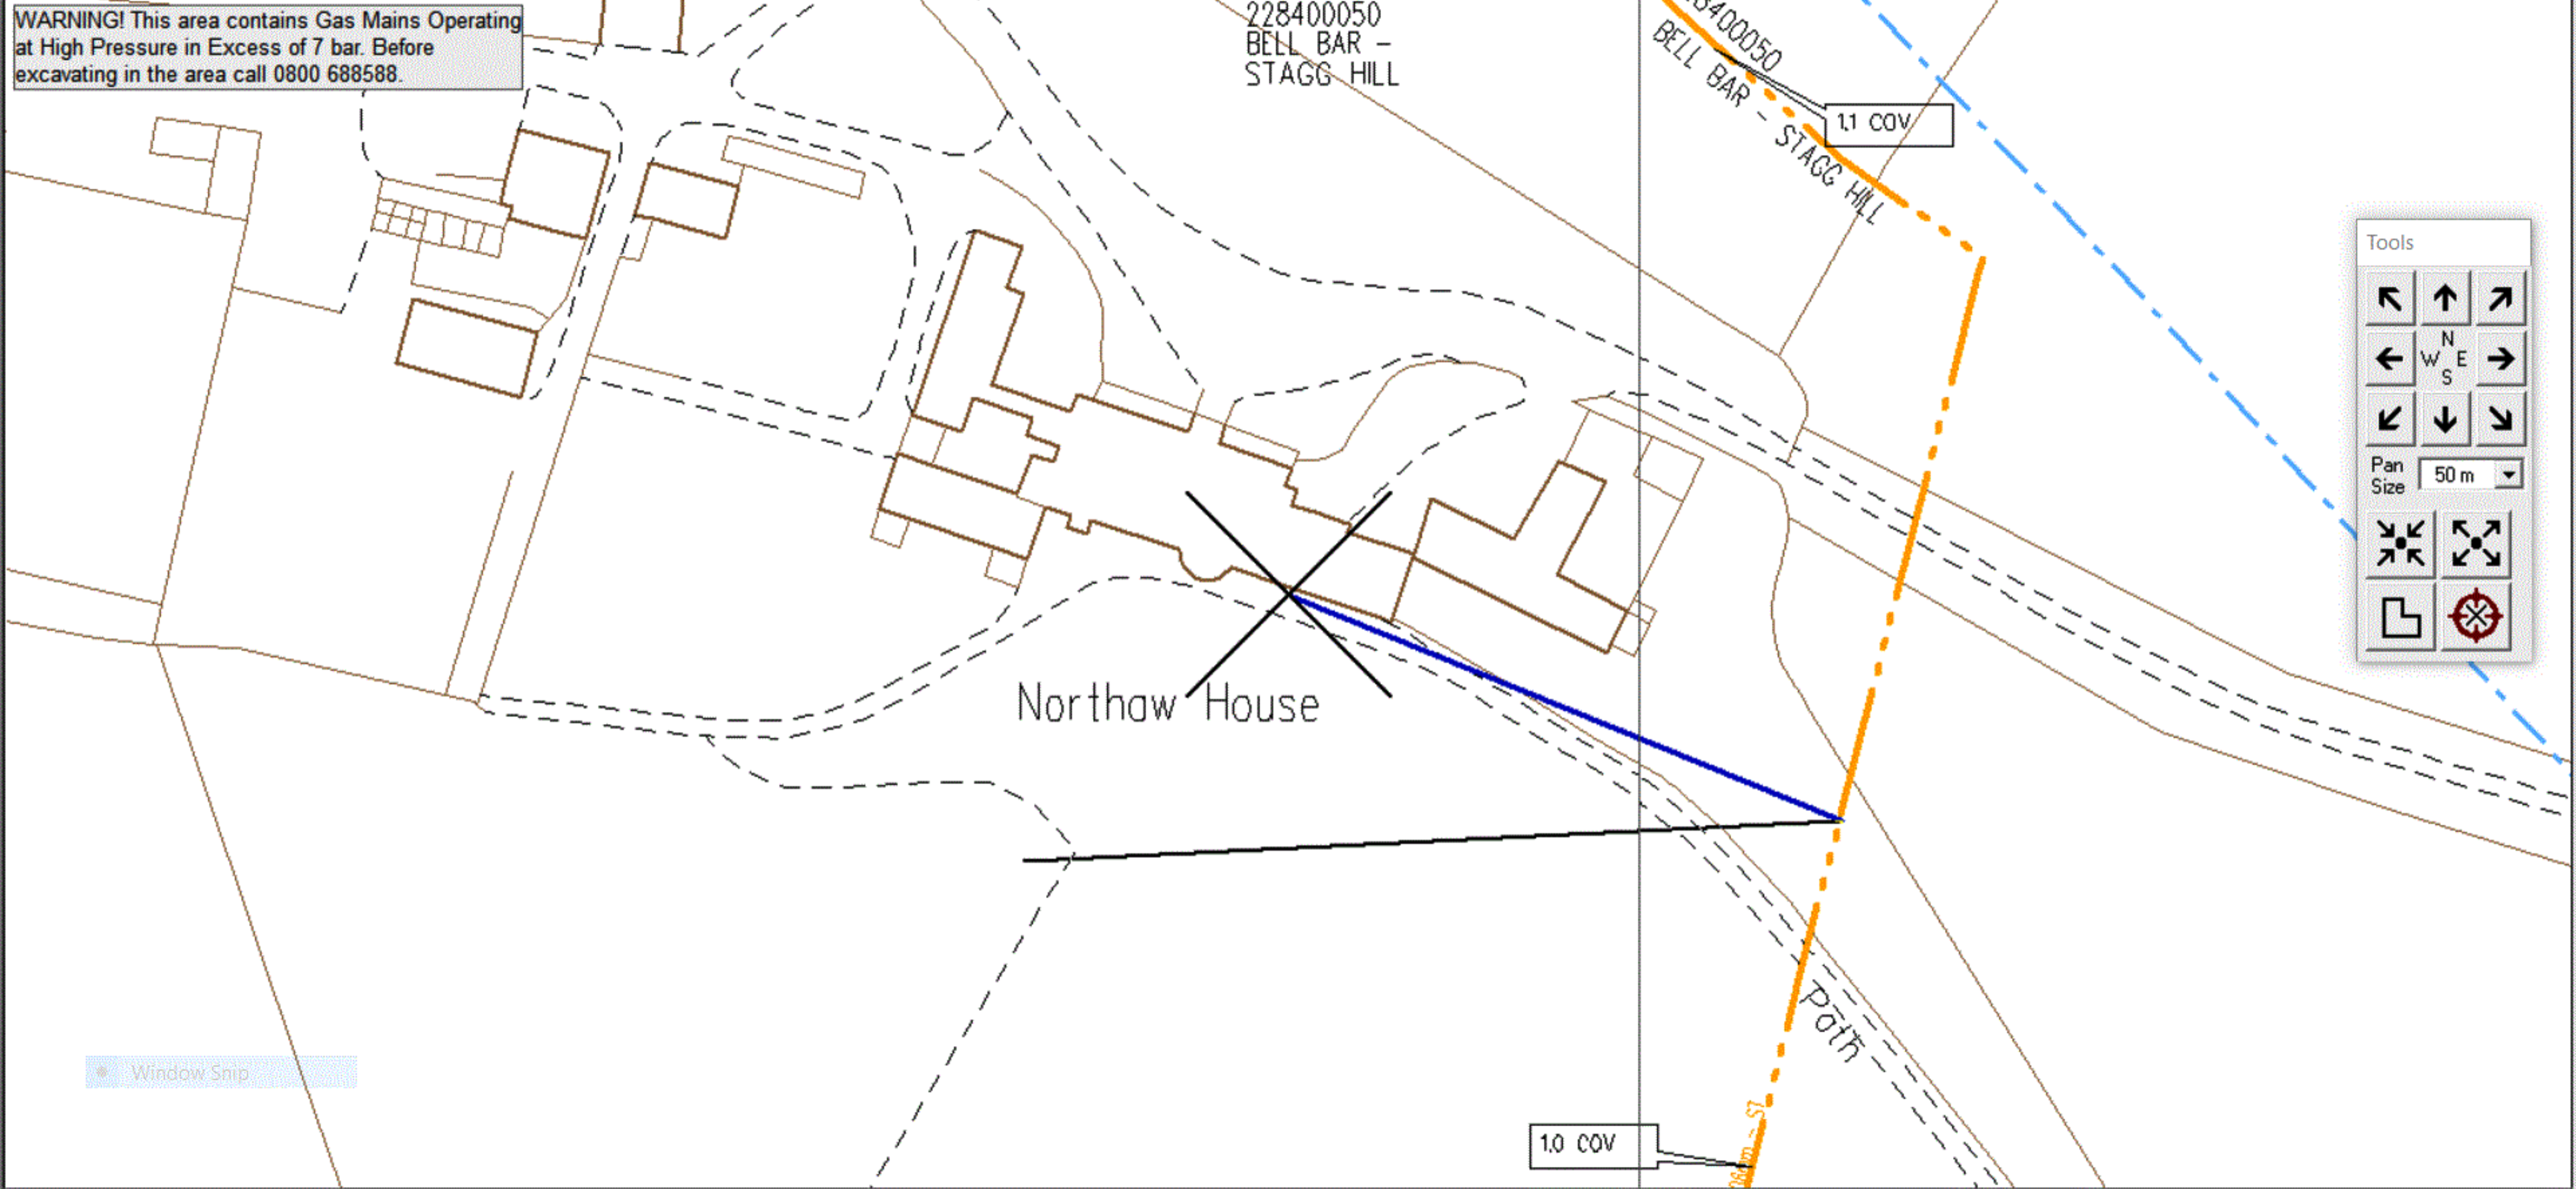

WARNING! This area contains Gas Mains Operating at High Pressure in Excess of 7 bar. Before excavating in the area call 0800 688588.



Tools

↖	↑	↗
←	N W E S	→
↙	↓	↘
Pan Size 50 m		
⊞	⊞	
📐	📐	

Window Snip